


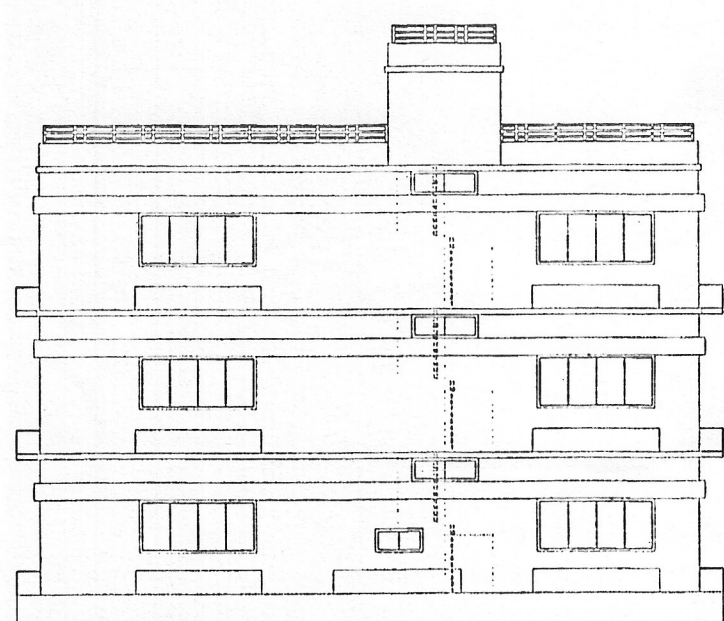


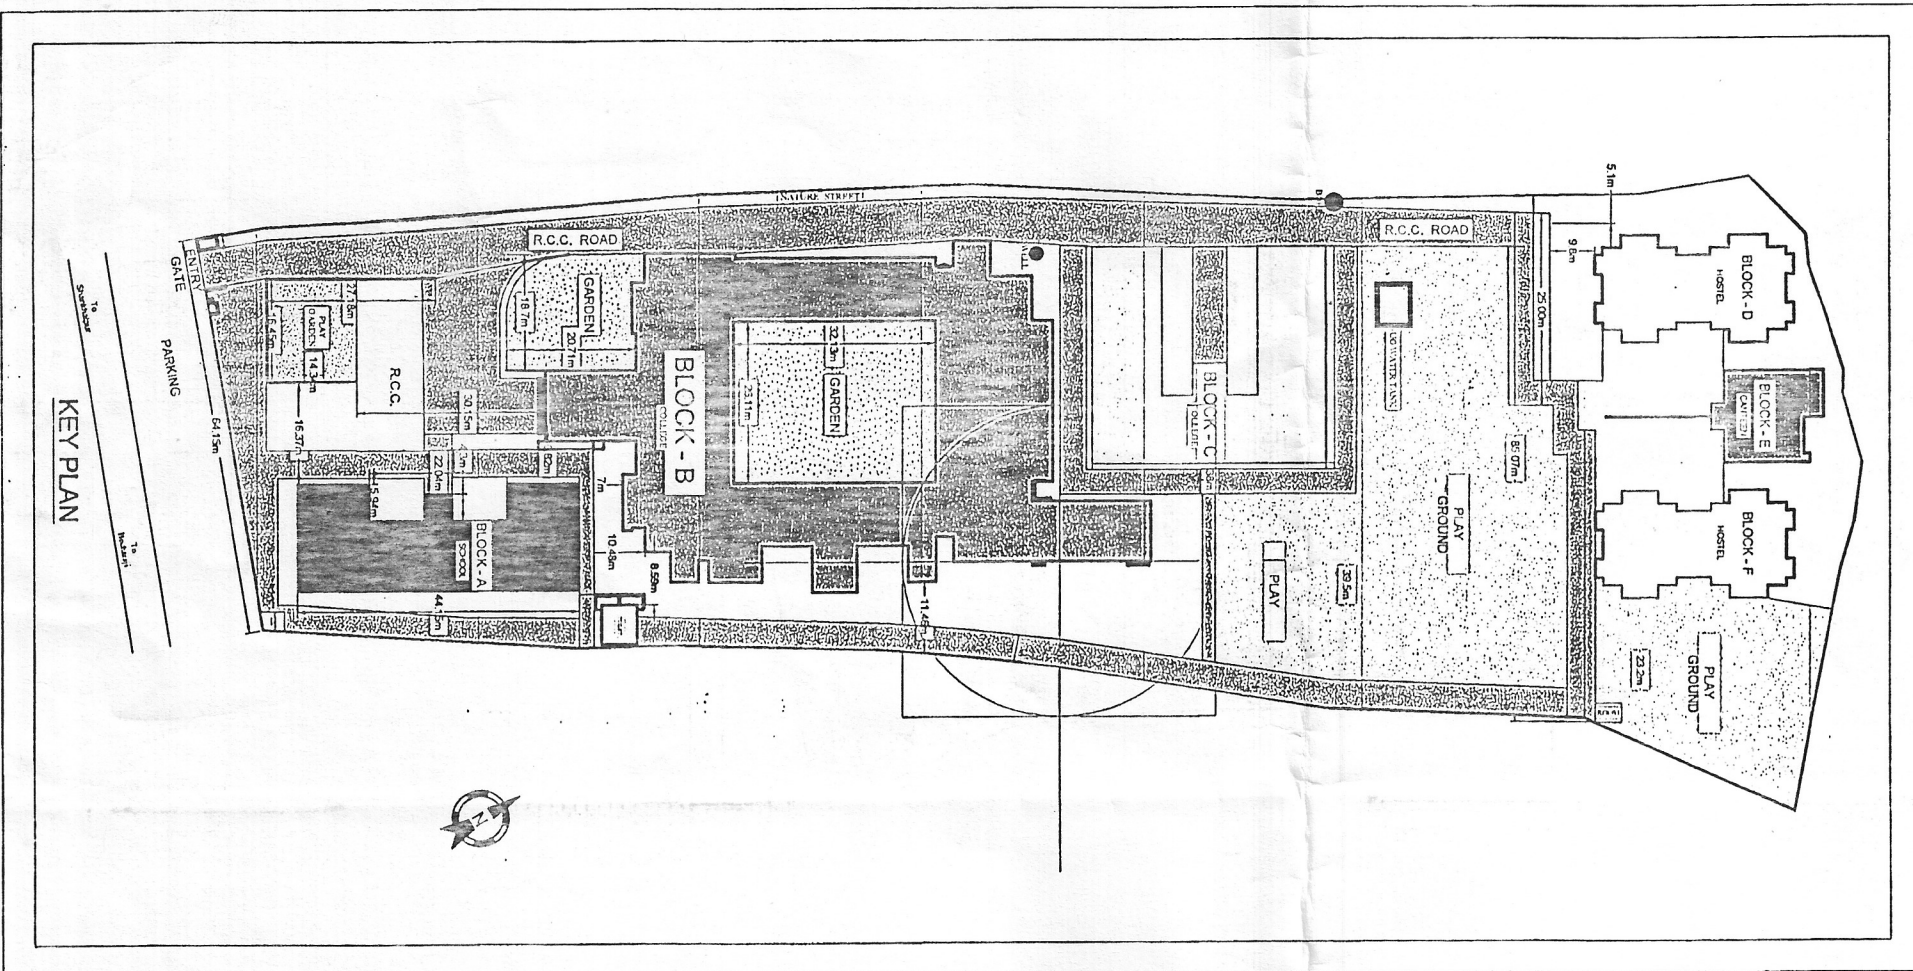


LEFT SIDE ELEVATION

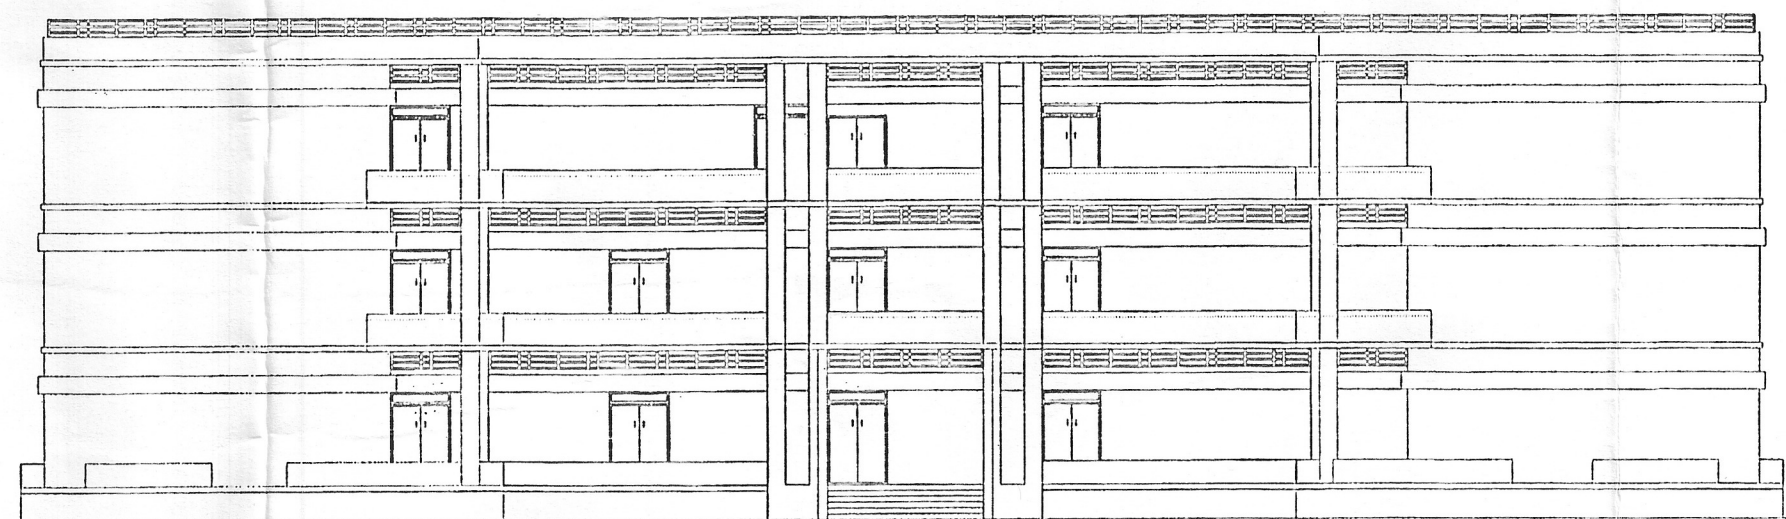


FRONT ELEVATION

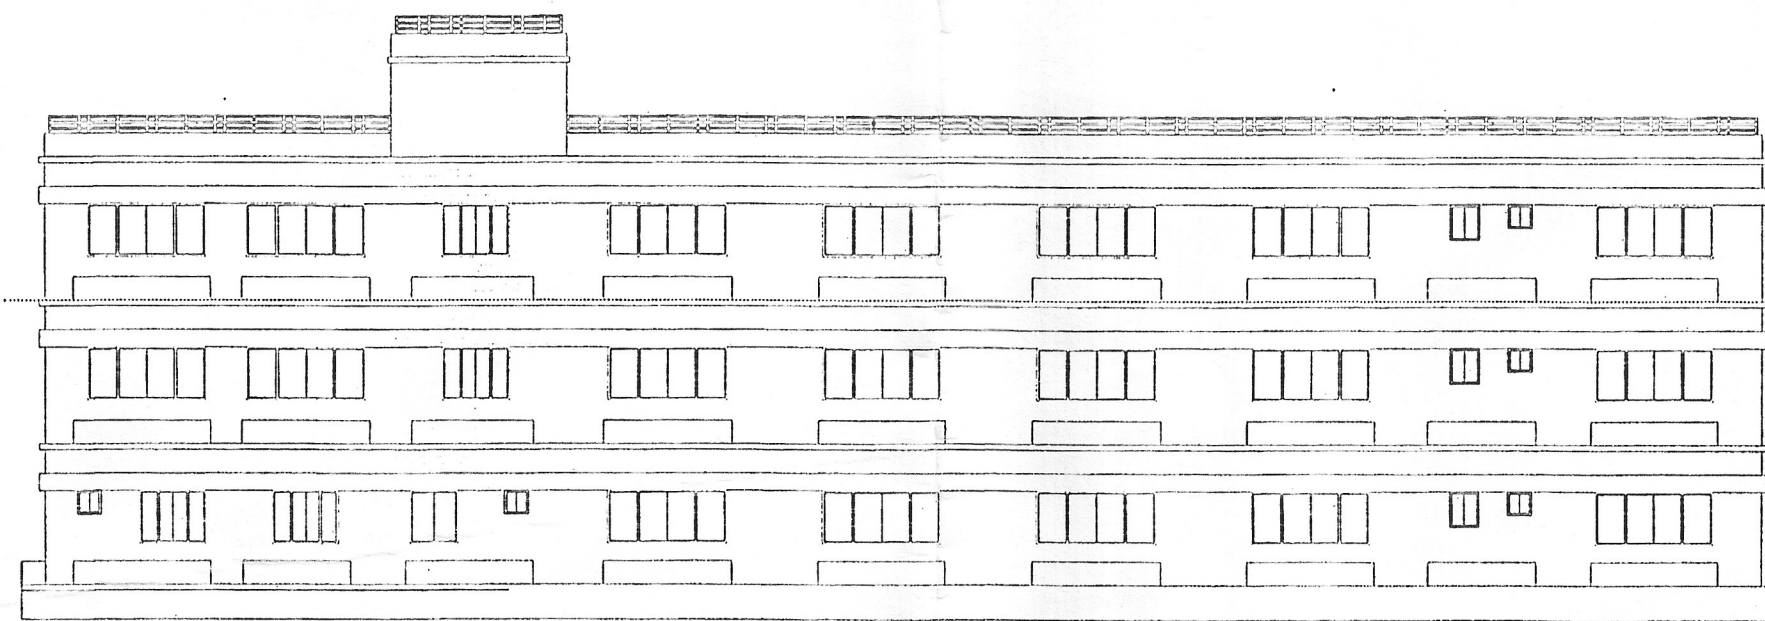


BACK SIDE ELEVATION

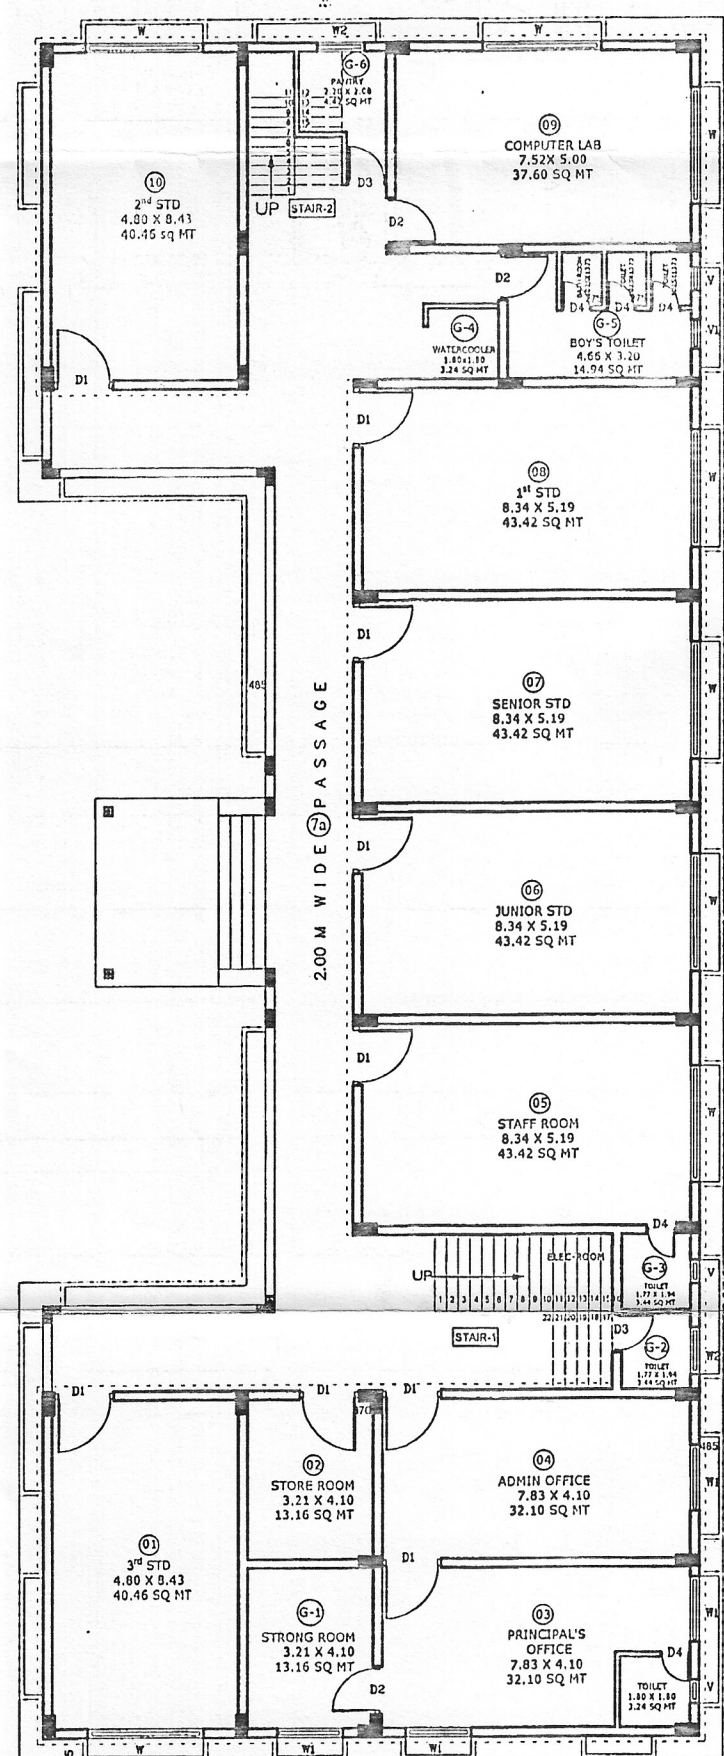


GROUND FLOOR

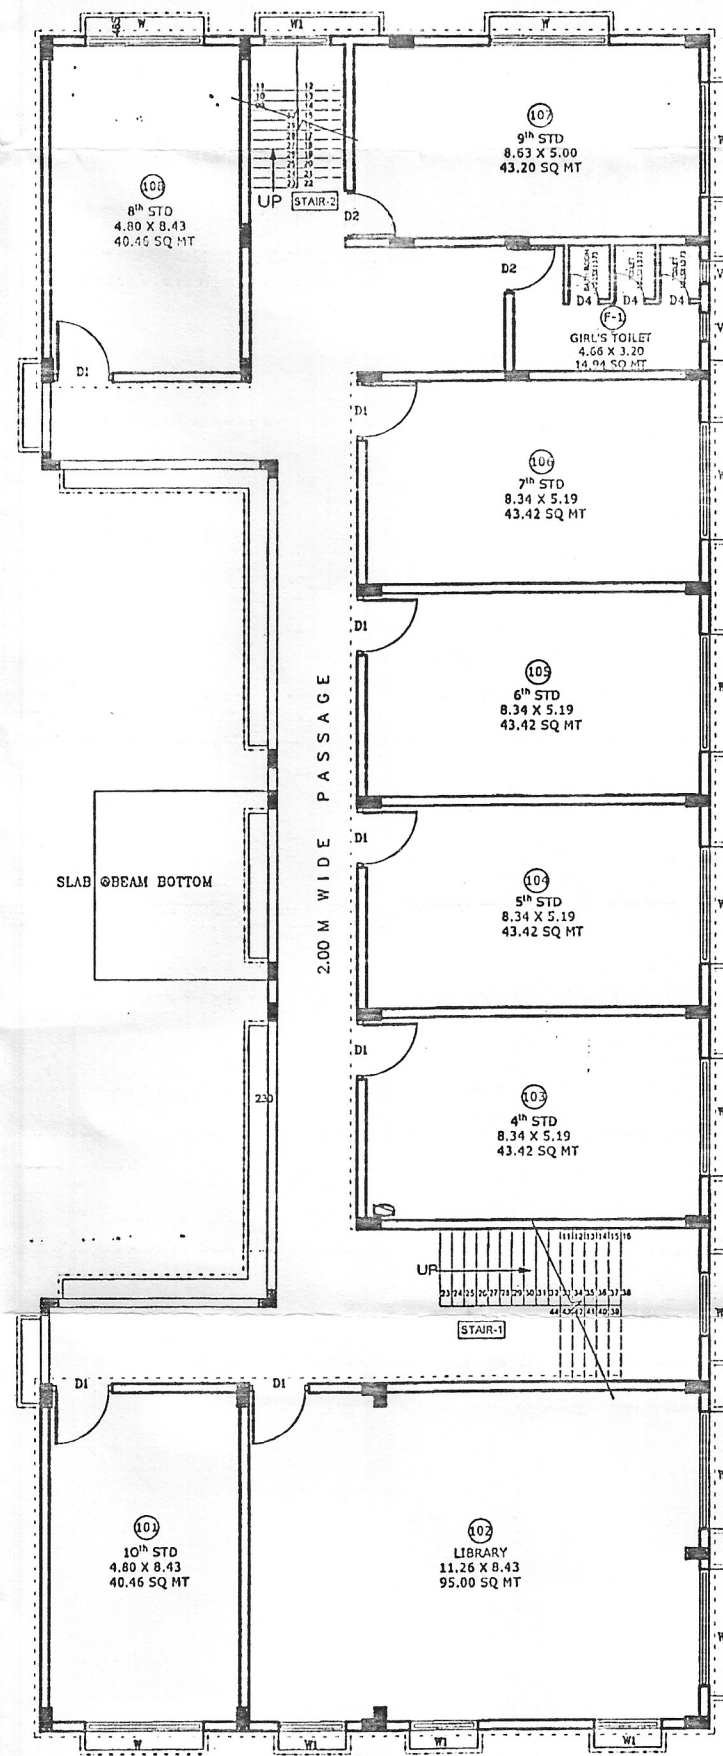

FIRST FLOOR

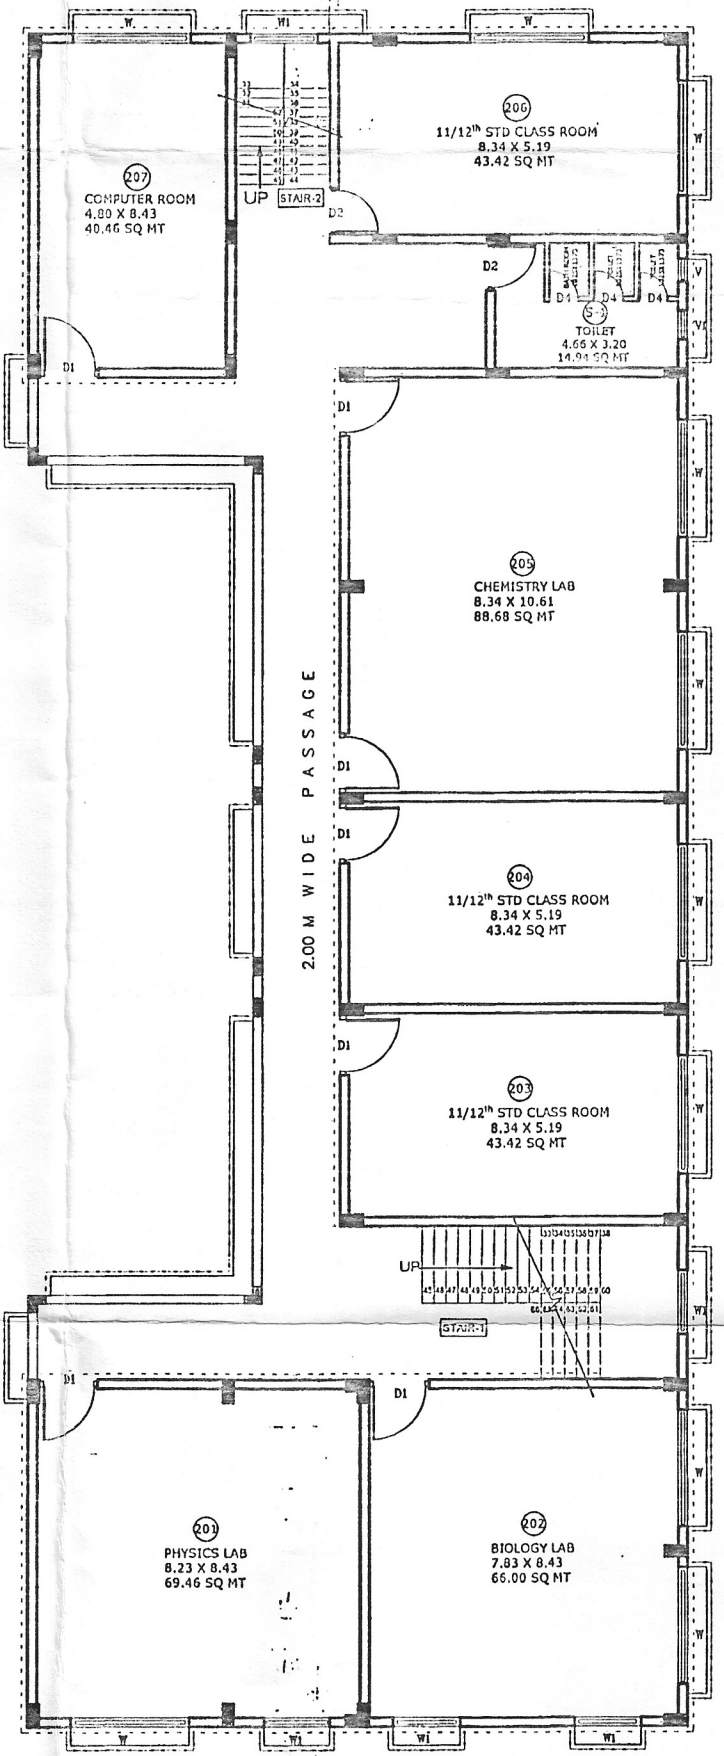

SECOND FLOOR

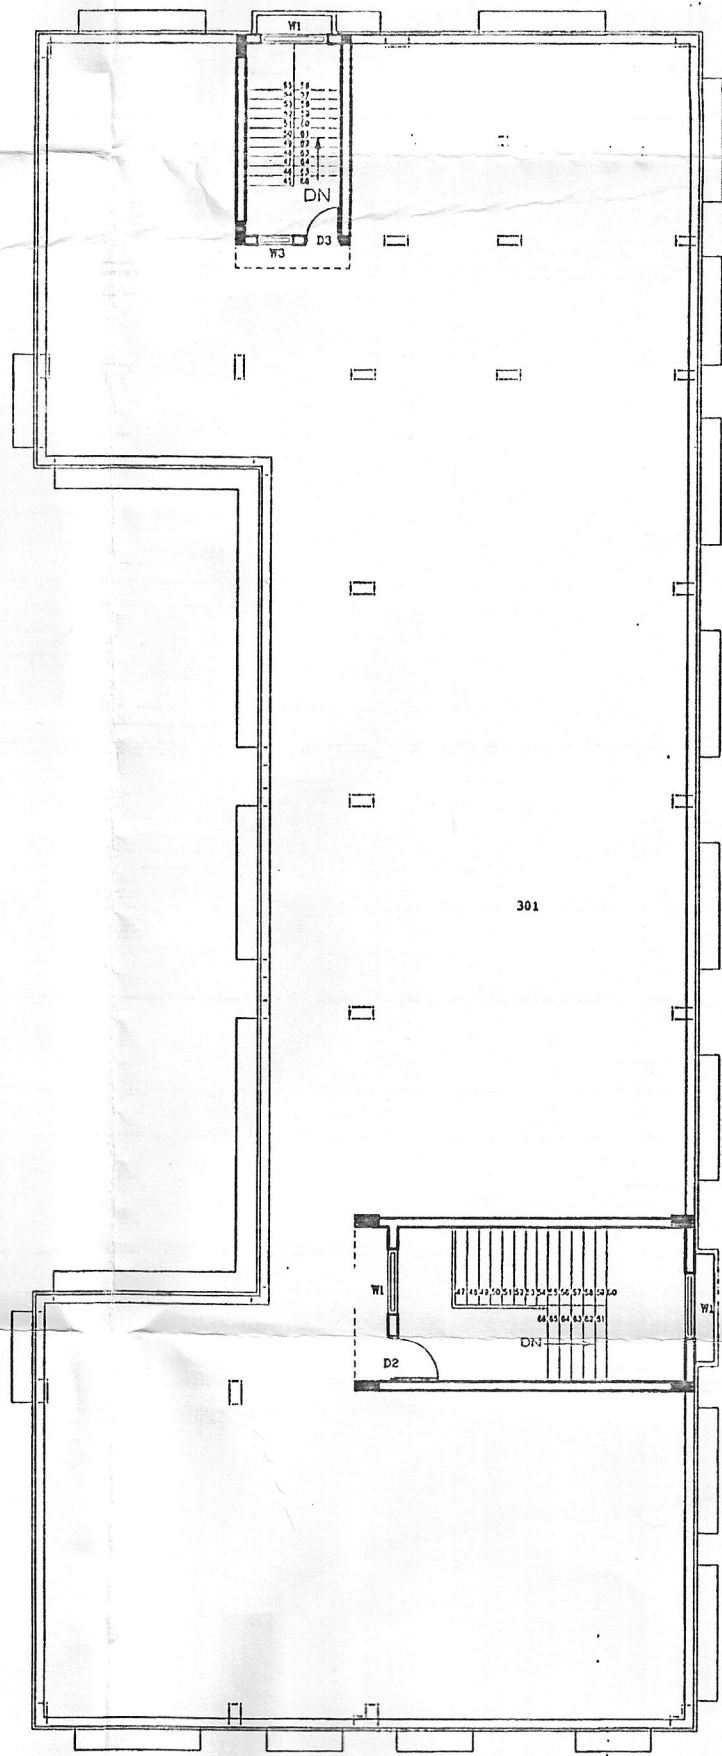

TARRACE

CARPET AREA CALCULATION FOR SECOND FLOOR				CARPET AREA CALCULATION FOR FIRST FLOOR				CARPET AREA CALCULATION FOR GROUND FLOOR			
SR. NO.	NAME	SIZE IN MTR.	AREA IN SQ. MT.	SR. NO.	NAME	SIZE IN MTR.	AREA IN SQ. MT.	SR. NO.	NAME	SIZE IN MTR.	AREA IN SQ. MT.
201	PHYSICS LAB.	8.24 X 8.43	69.46	101	10 TH STANDARD	4.80 X 8.43	40.46	01	3 RD STANDARD	4.80 X 8.43	40.46
202	BIOLOGY LAB.	7.83 X 8.43	66.00	102	LIBRARY	11.27 X 8.43	95.00	02	STORE ROOM	3.21 X 4.10	13.16
203	11/12 TH STD CLAS'S ROOM - 2	8.35 X 5.20	43.42	103	4 TH STANDARD	8.35 X 5.20	43.42	03	PRINCIPLES OFFICE	7.83 X 4.10	32.10
204	11/12 TH STD CLAS'S ROOM - 1	8.35 X 5.20	43.42	104	5 TH STANDARD	8.35 X 5.20	43.42	04	ADMIN OFFICE	7.83 X 4.10	32.10
205	CHEMISTRY LAB. - 3	8.35 X 10.62	88.68	105	6 TH STANDARD	8.35 X 5.20	43.42	05	STAFF ROOM	8.35 X 5.20	43.42
206	11/12 TH STD CLASS ROOM - 1	8.35 X 5.20	43.42	106	7 TH STANDARD	8.35 X 5.20	43.42	06	JUNIOR STANDARD	8.35 X 5.20	43.42
207	COMPUTER ROOM	4.80 X 8.43	40.46	107	9 TH STANDARD	8.64 X 5.20	43.20	07	SENIOR STANDARD	8.35 X 5.20	43.42
S-1	TOILET	4.67 X 3.20	14.94	108	8 TH STANDARD	4.80 X 8.43	40.46	8	1 ST STANDARD	8.35 X 5.20	43.42
TOTAL CARPET AREA ON FOR SECOND FLOOR = 409.58 SQ.MTS.				TOTAL CARPET AREA ON FOR FIRST FLOOR = 407.74 SQ.MTS.				TOTAL CARPET AREA ON FOR GROUND FLOOR = 412.20 SQ.MTS.			
TOTAL CARPET AREA = 1229.52 SQ.MTS.				TOTAL CARPET AREA = 1229.52 SQ.MTS.				TOTAL CARPET AREA = 1229.52 SQ.MTS.			
TOTAL CARPET AREA = 1229.52 SQ.MTS.				TOTAL CARPET AREA = 1229.52 SQ.MTS.				TOTAL CARPET AREA = 1229.52 SQ.MTS.			
TOTAL											