




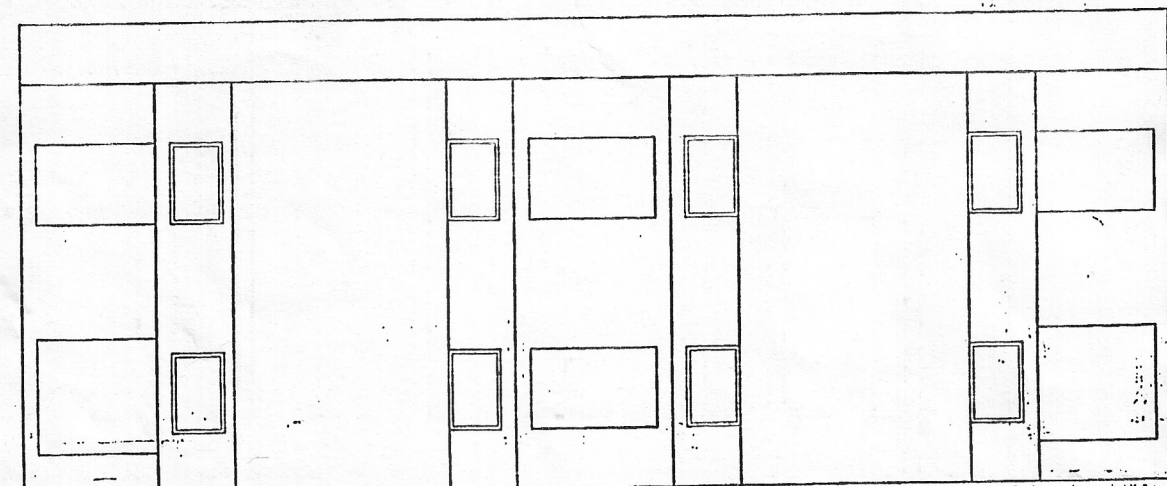


ELEVATION

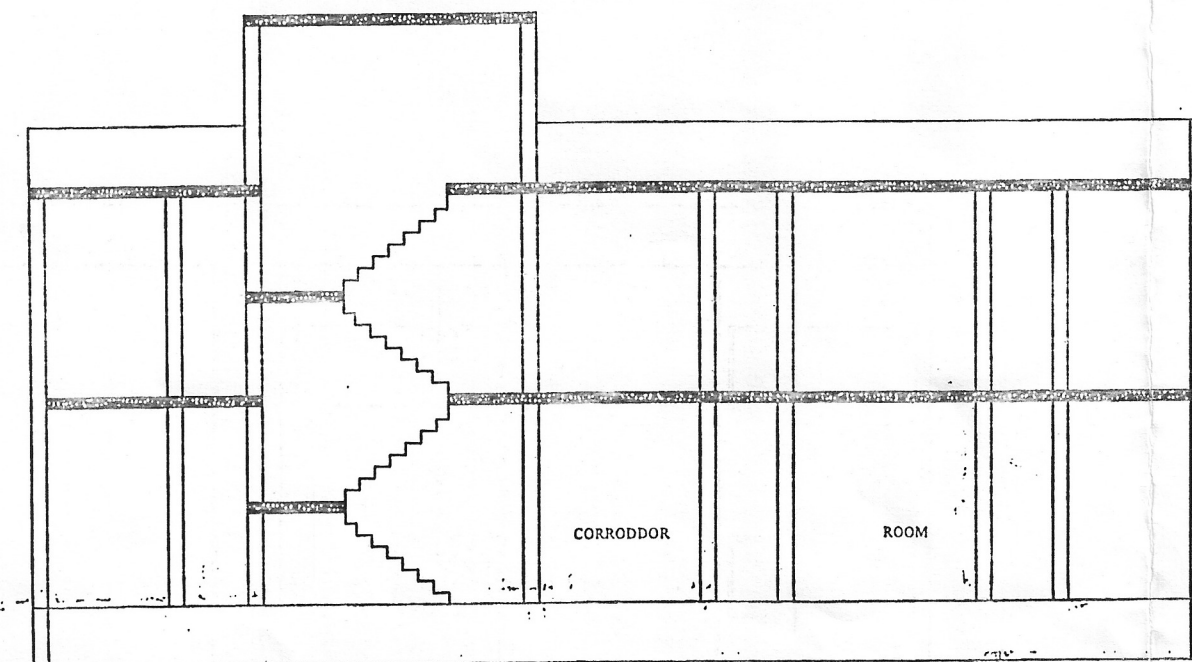

SECTION A-B

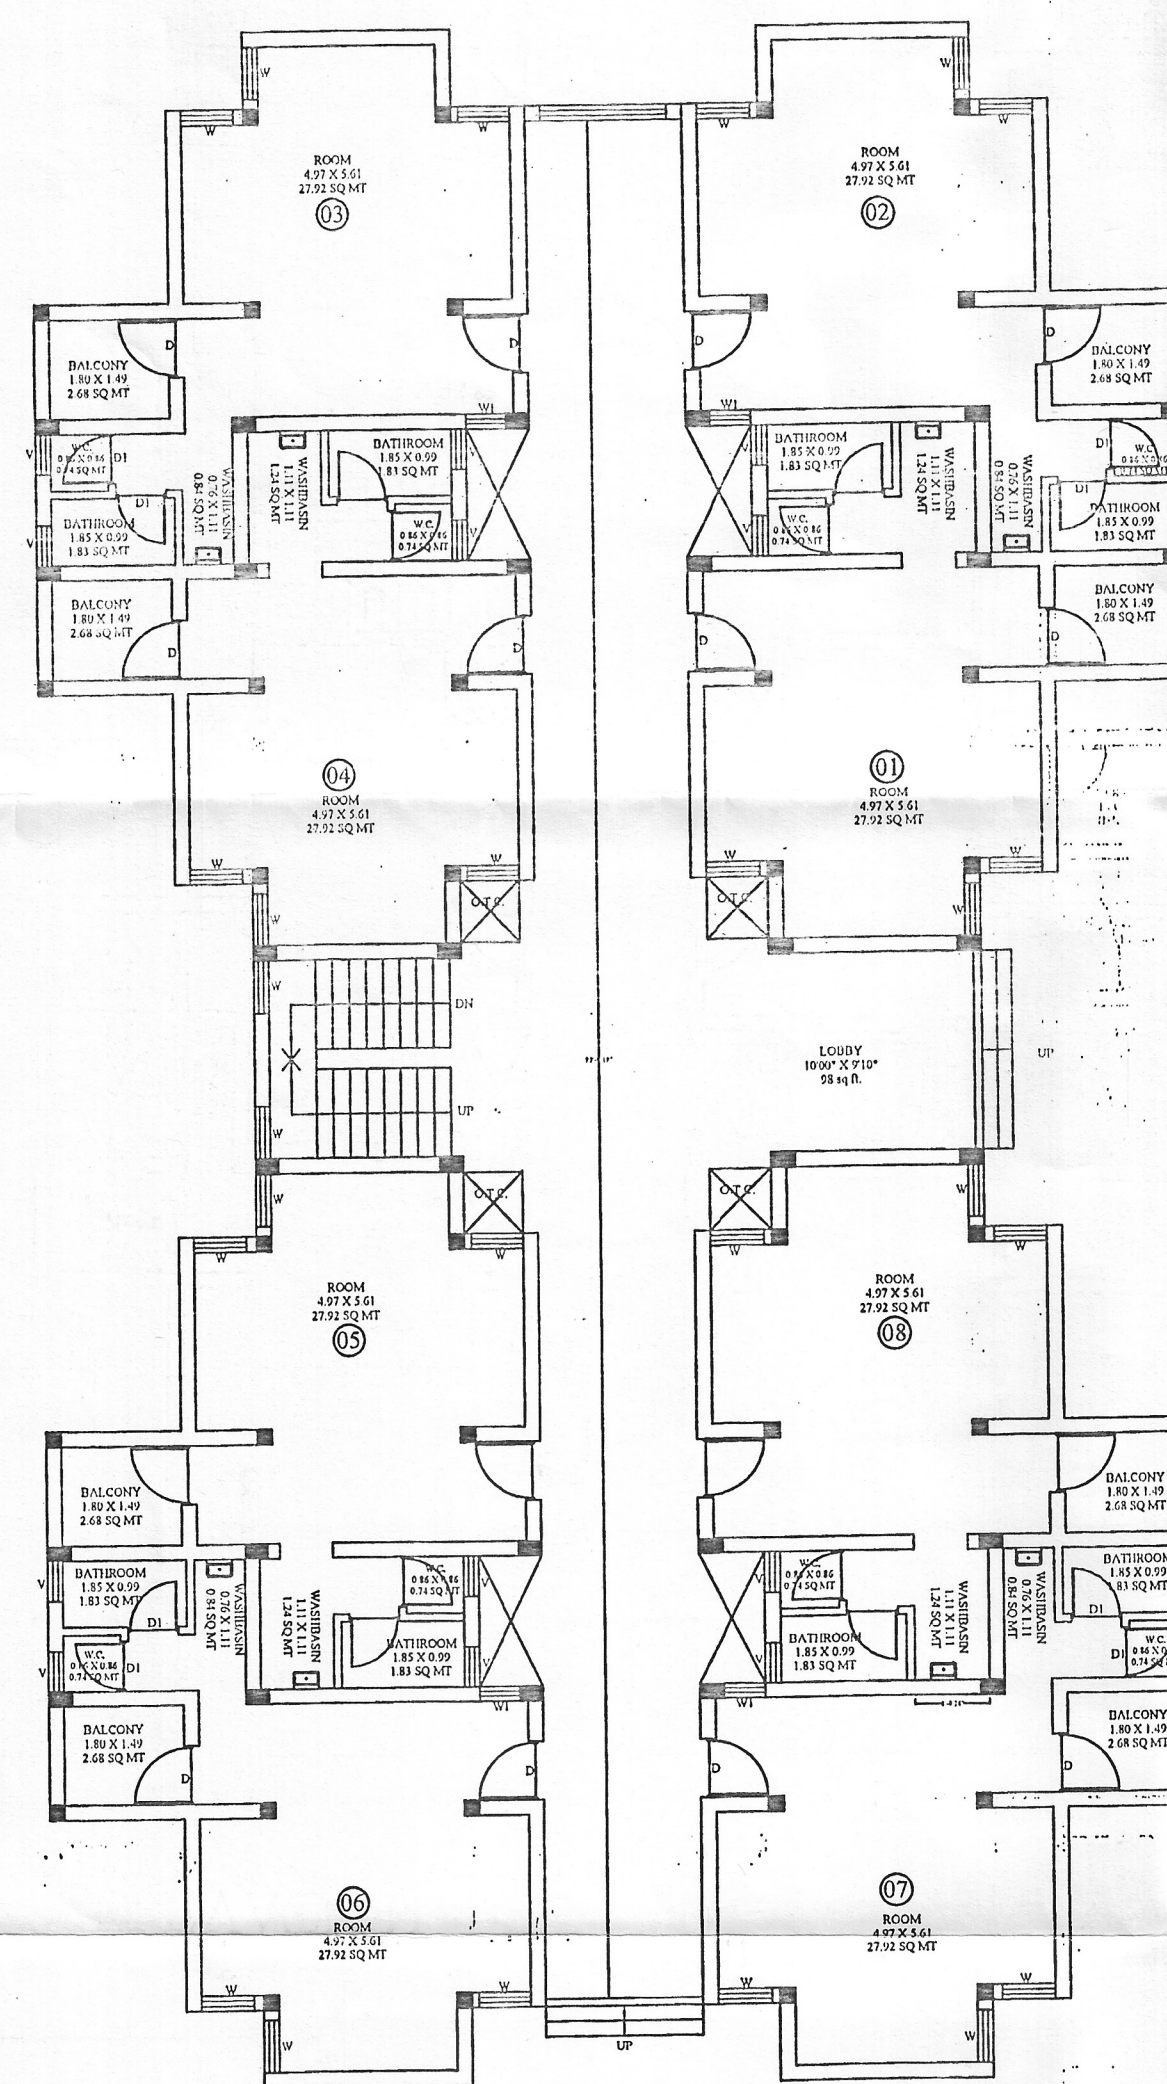

GROUND FLOOR

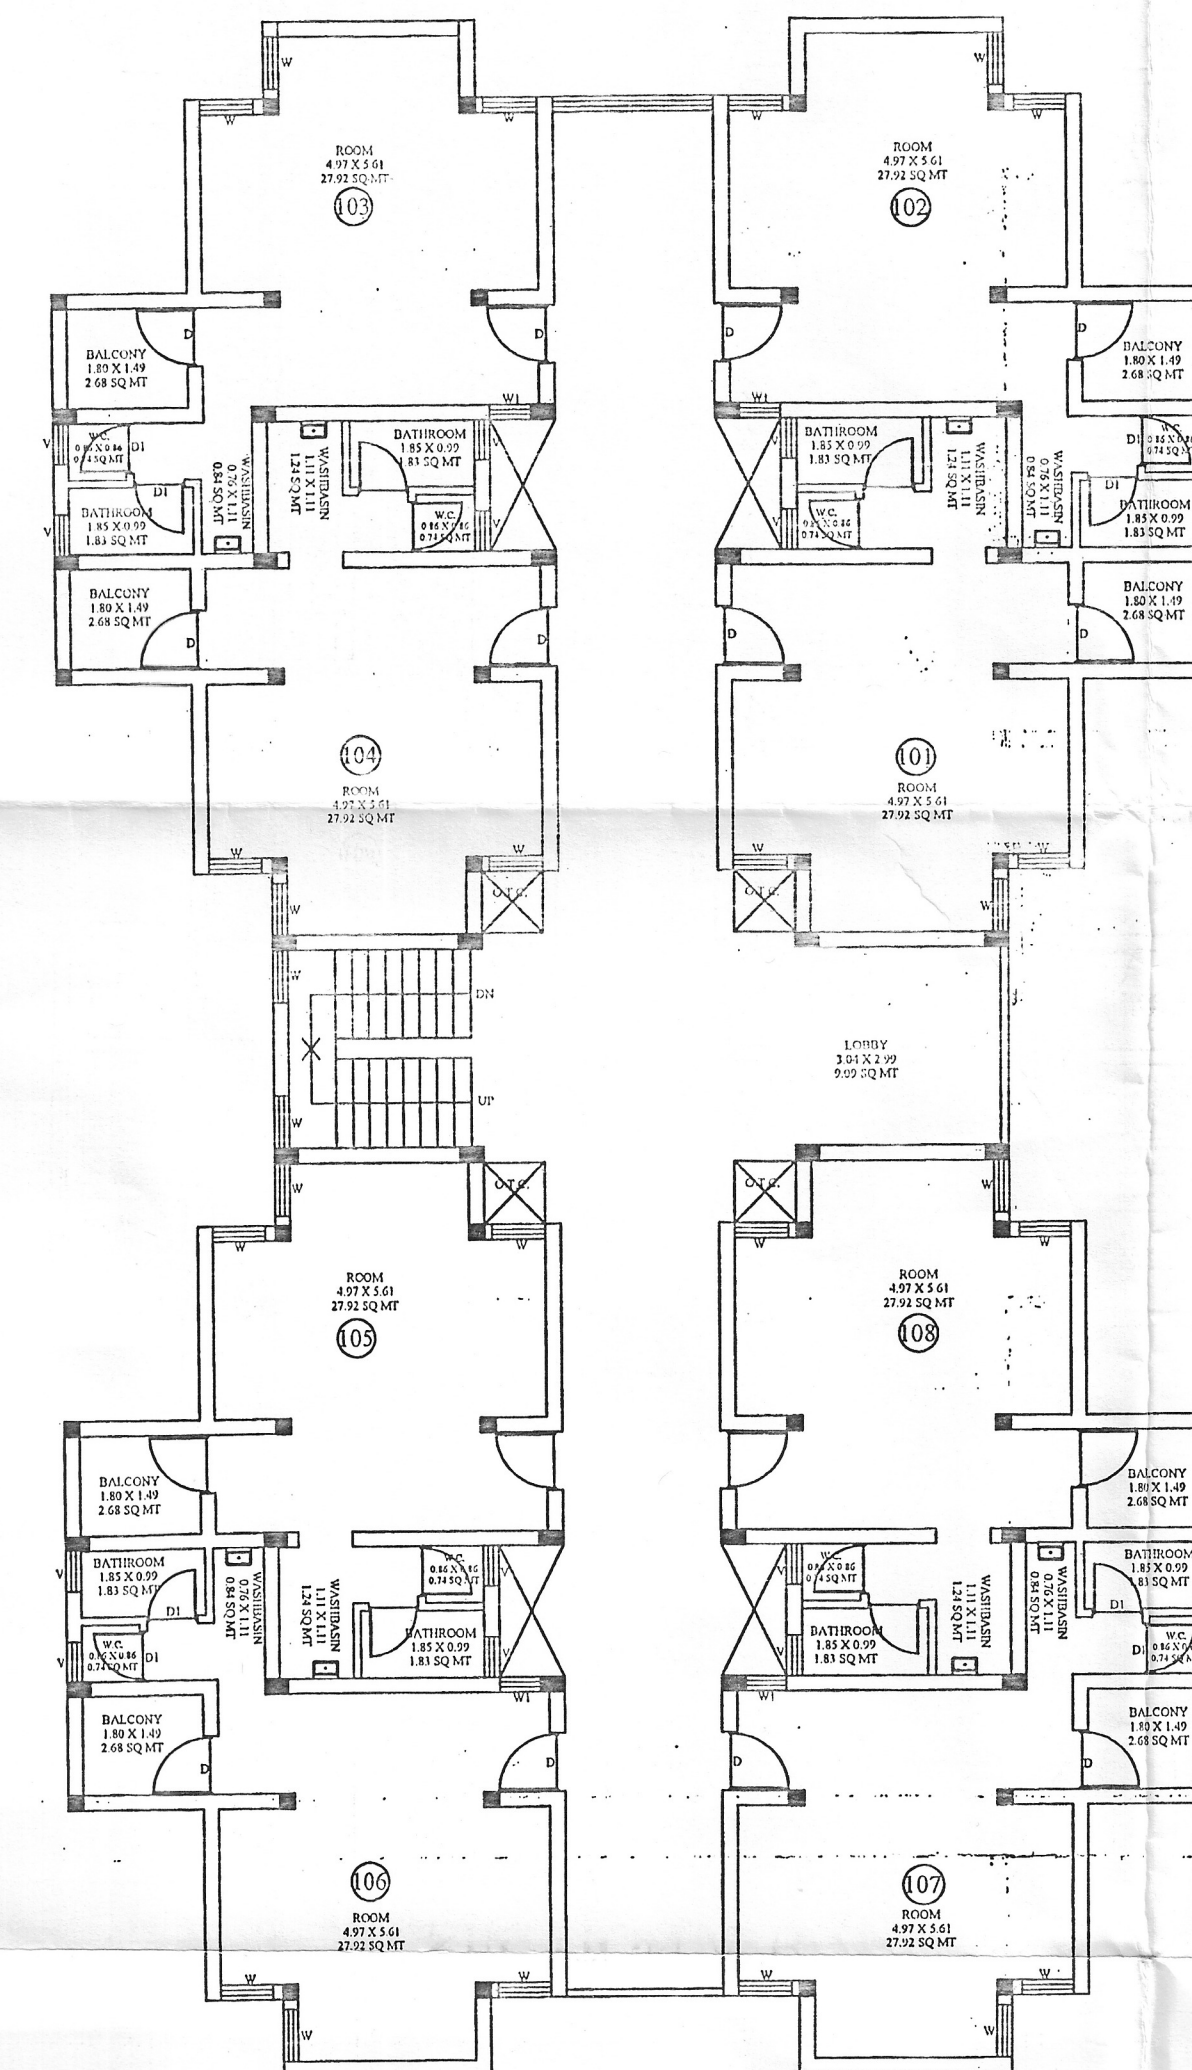

FIRST FLOOR

BLOCK-D HOSTEL

CARPET AREA CALCULATION FOR GROUND FLOOR

SR. NO.	NAME	SIZE IN MTR.	AREA IN SQ. MT.
1	ROOM	9.97 X 5.61	27.92
2	ROOM	9.97 X 5.61	27.92
3	ROOM	9.97 X 5.61	27.92
4	ROOM	9.97 X 5.61	27.92
5	ROOM	9.97 X 5.61	27.92
6	ROOM	9.97 X 5.61	27.92
7	ROOM	9.97 X 5.61	27.92
8	ROOM	9.97 X 5.61	27.92
9	BALCONY	1.80 X 1.49 X 8	21.44
10	W.C.	0.86 X 0.86 X 8	5.92
11	BATHROOM	1.85 X 0.99 X 8	14.64
12	WASHBASIN	0.76 X 1.11 X 8	6.72

TOTAL CARPET AREA ON FOR GROUND FLOOR = 272.08 SQ.MTS.

CARPET AREA CALCULATION FOR FIRST FLOOR

SR. NO.	NAME	SIZE IN MTR.	AREA IN SQ. MT.
101	ROOM	9.97 X 5.61	27.92
102	ROOM	9.97 X 5.61	27.92
103	ROOM	9.97 X 5.61	27.92
104	ROOM	9.97 X 5.61	27.92
105	ROOM	9.97 X 5.61	27.92
106	ROOM	9.97 X 5.61	27.92
107	ROOM	9.97 X 5.61	27.92
108	ROOM	9.97 X 5.61	27.92
109	BALCONY	1.80 X 1.49 X 8	21.44
110	W.C.	0.86 X 0.86 X 8	5.92
111	BATHROOM	1.85 X 0.99 X 8	14.64
112	WASHBASIN	0.76 X 1.11 X 8	6.72

TOTAL CARPET AREA ON FOR FIRST FLOOR = 272.08 SQ.MTS.

PLAN SHOWING FOR **BLOCK - D.**
(HOSTEL)
SHREE MAHAVIR EDUCATION TRUST
RATNAMANI EDUCATION CAMPUS.

IN R.S. NO.606,595
Moje - Shankhalpur, Ta - Becharaji,
Dist. - Mehsana, Gujarat.

HOSTEL G.F. + F.F. 544.16 SQ. MTS.

SCHEDULE OF OPENING

DOORS:-	IN MTR.	WINDOW:-	IN MTR.
D :-	0.88 X 2.13	W :-	0.78 X 1.21
D1 :-	0.76 X 2.13	W1 :-	0.60 X 1.21
D2 :-	0.76 X 2.13	W2 :-	1.21 X 1.21
D3 :-	0.76 X 2.13	V :-	0.30 X 0.60

GENERAL NOTES:

1. ALL DIMENSIONS ARE IN METER.
2. ALL DIMENSIONS ARE TO BE READ, NOT TO BE MEASURED.
3. ANY AMBIGUITY IF FOUND SHALL BE IMMEDIATELY BROUGHT TO THE NOTICE OF THE ARCHITECTS BEFORE COMMENCEMENT OF WORK.
4. ALL THE ARCHITECTURAL DRAWINGS ARE THE PROPERTY OF THE ARCHITECT, USE IN ANY FORM WITHOUT ARCHITECT'S WRITTEN PERMISSION IS PROHIBITED.

Shree Mahavir Education Trust
Ta. Becharaji, Dist. Mehsana

OWNER:

Jayesh P Vyas
C/o. Shivani Corporation
304 Gayatri Apartment,
Opp. Divyaprakash Flat,
Vardiman nagar, KALOL (N.G.)
Dist. Gandhinagar, M. 98252 29908

ENGINEER:

AUTHORITY:

