




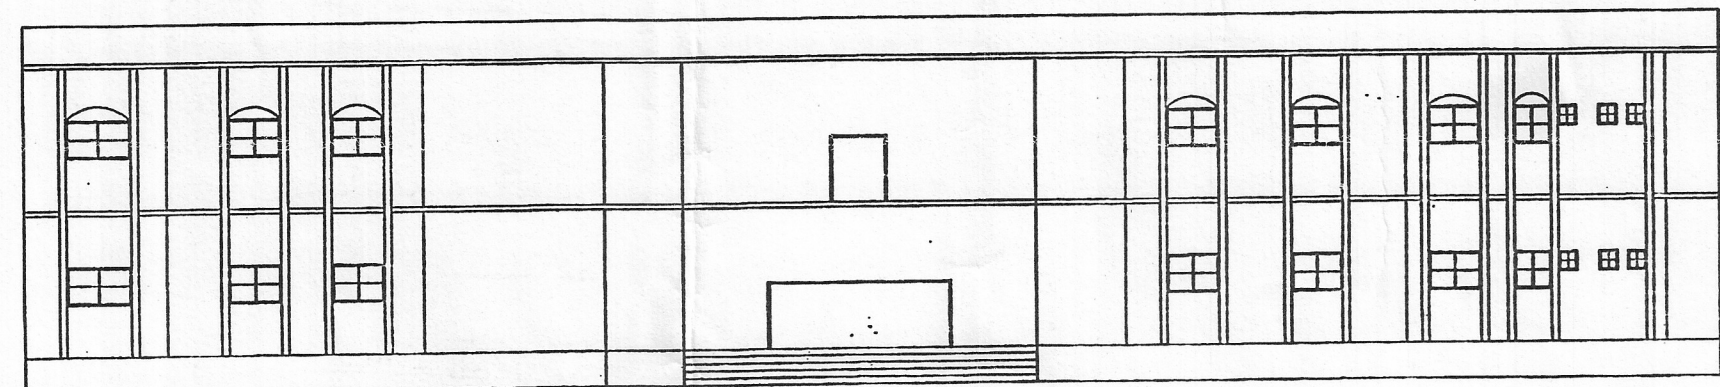

ELEVATION

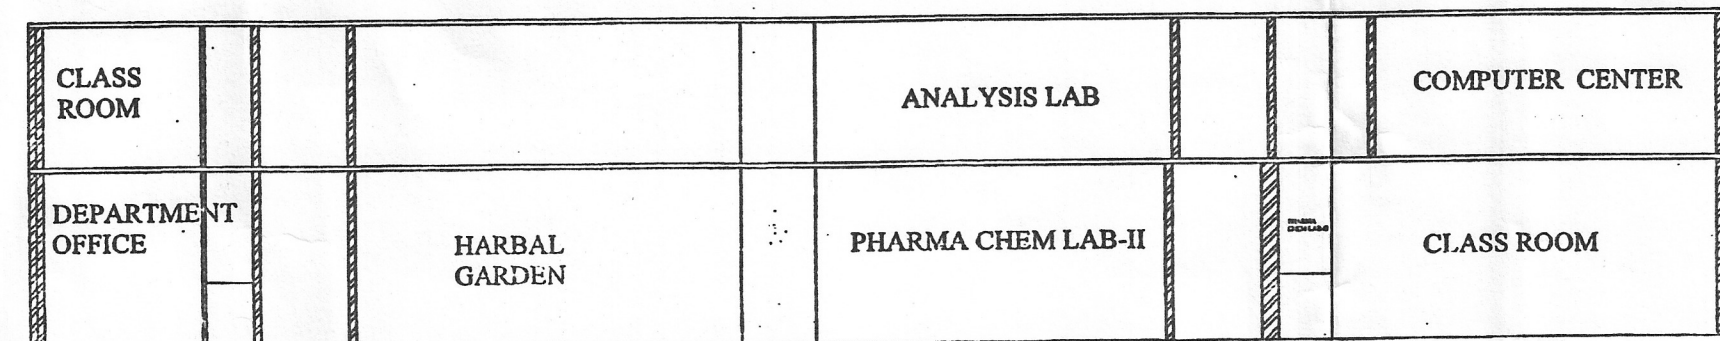

SECTION-AB

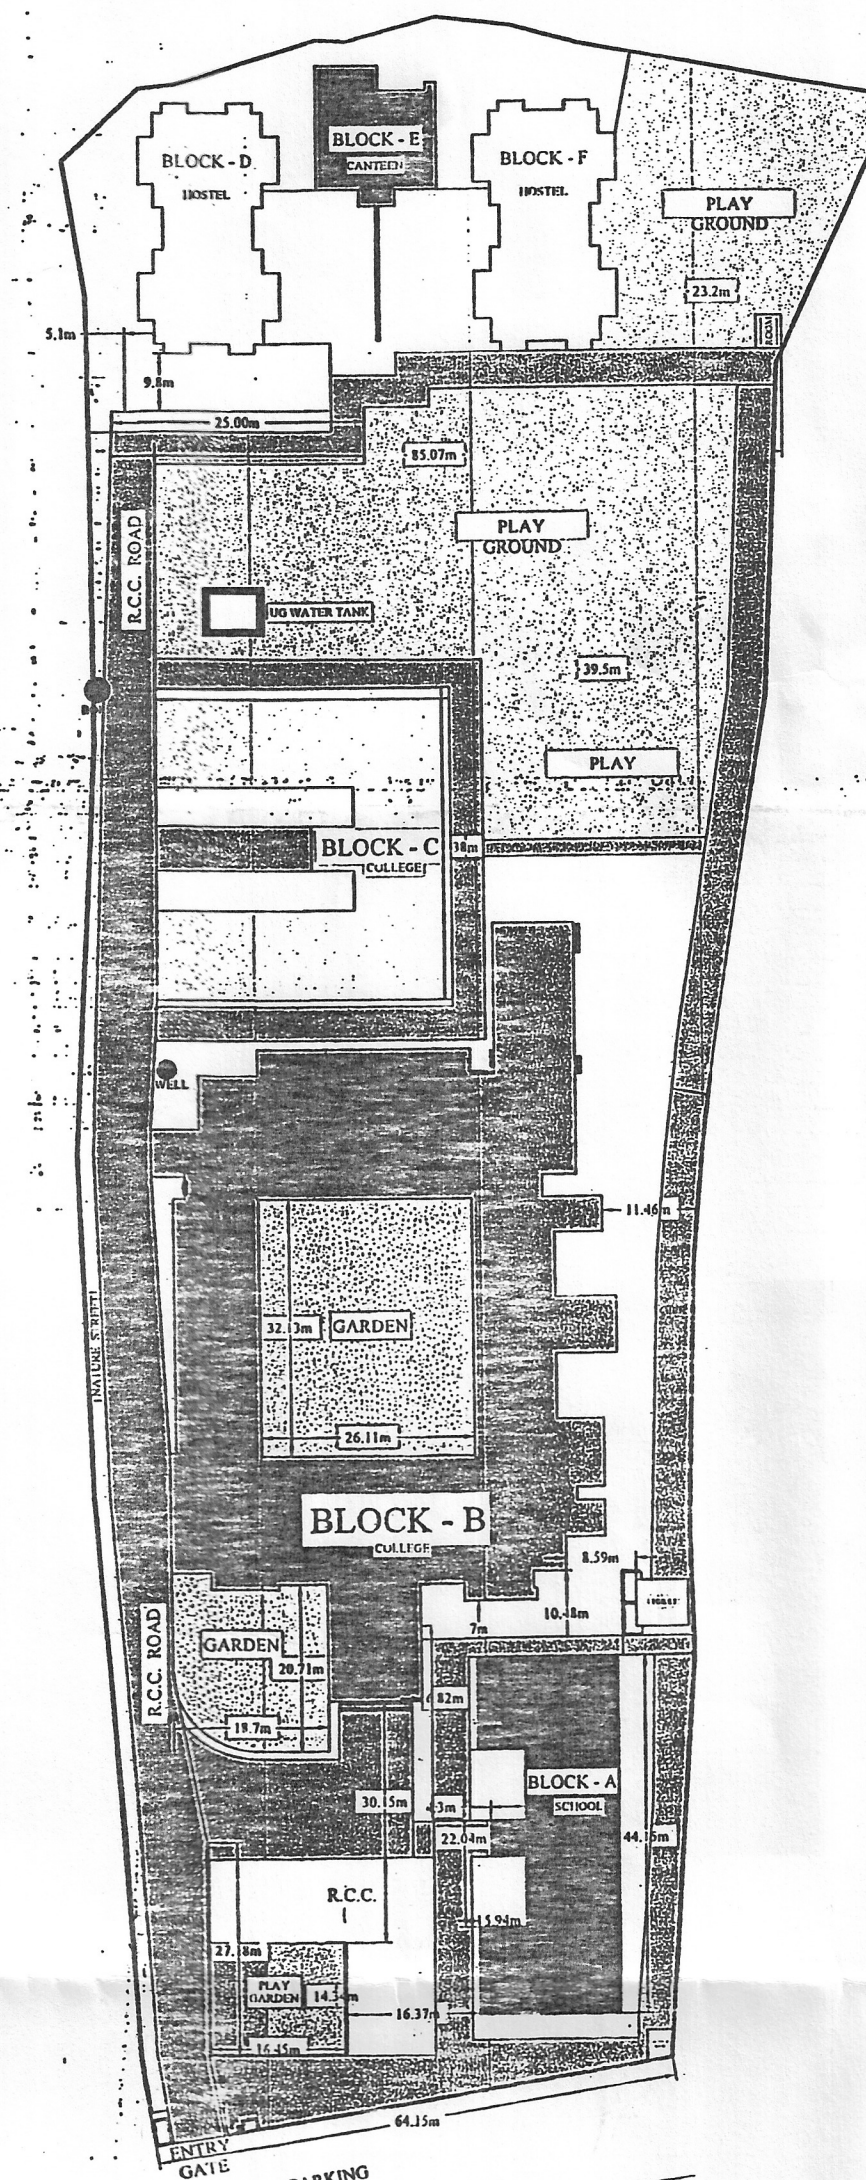

KEY PLAN

PLAN SHOWING FOR BLOCK B (COLLEGE)

SHREE MAHAVIR EDUCATION TRUST

RATNAMANI EDUCATION CAMPUS

IN R.S. NO. 606,595

Moje - Shankhalpur, Ta - Becharaji, Dist. - Mehsana

SCALE: 1:500 = 1.00m

ZONE: AS PER D.P.















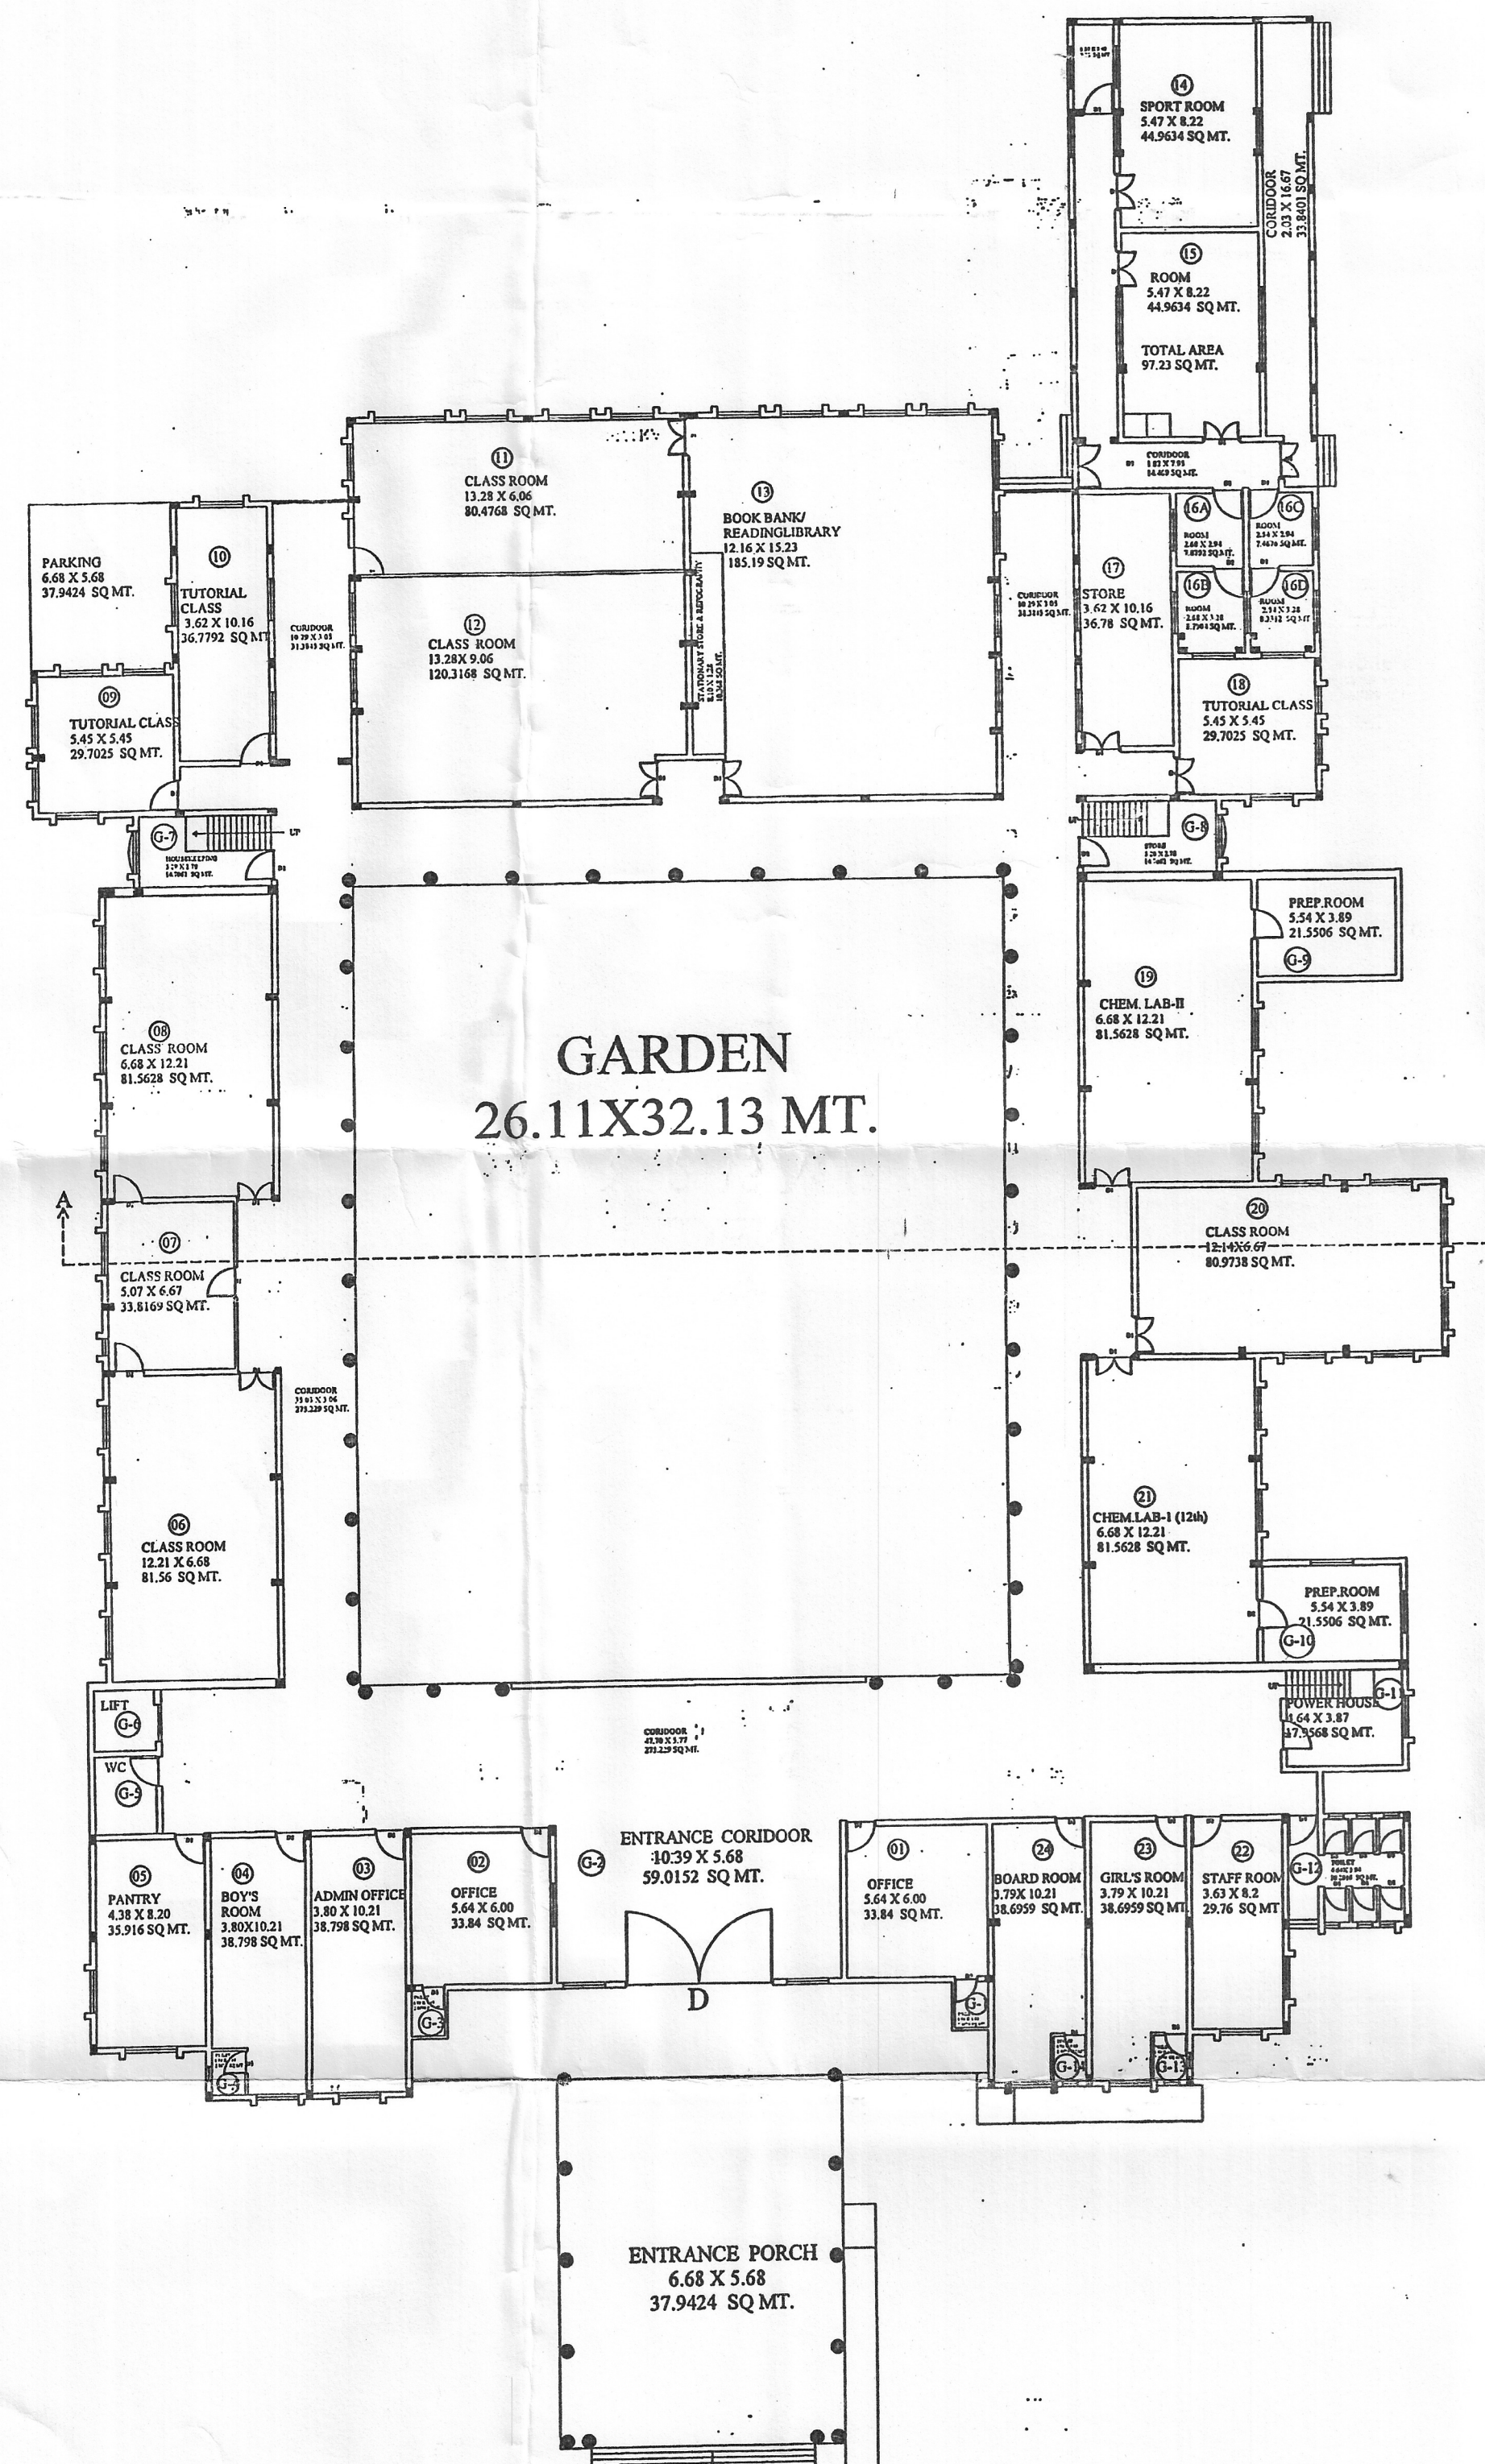

GROUND FLOOR

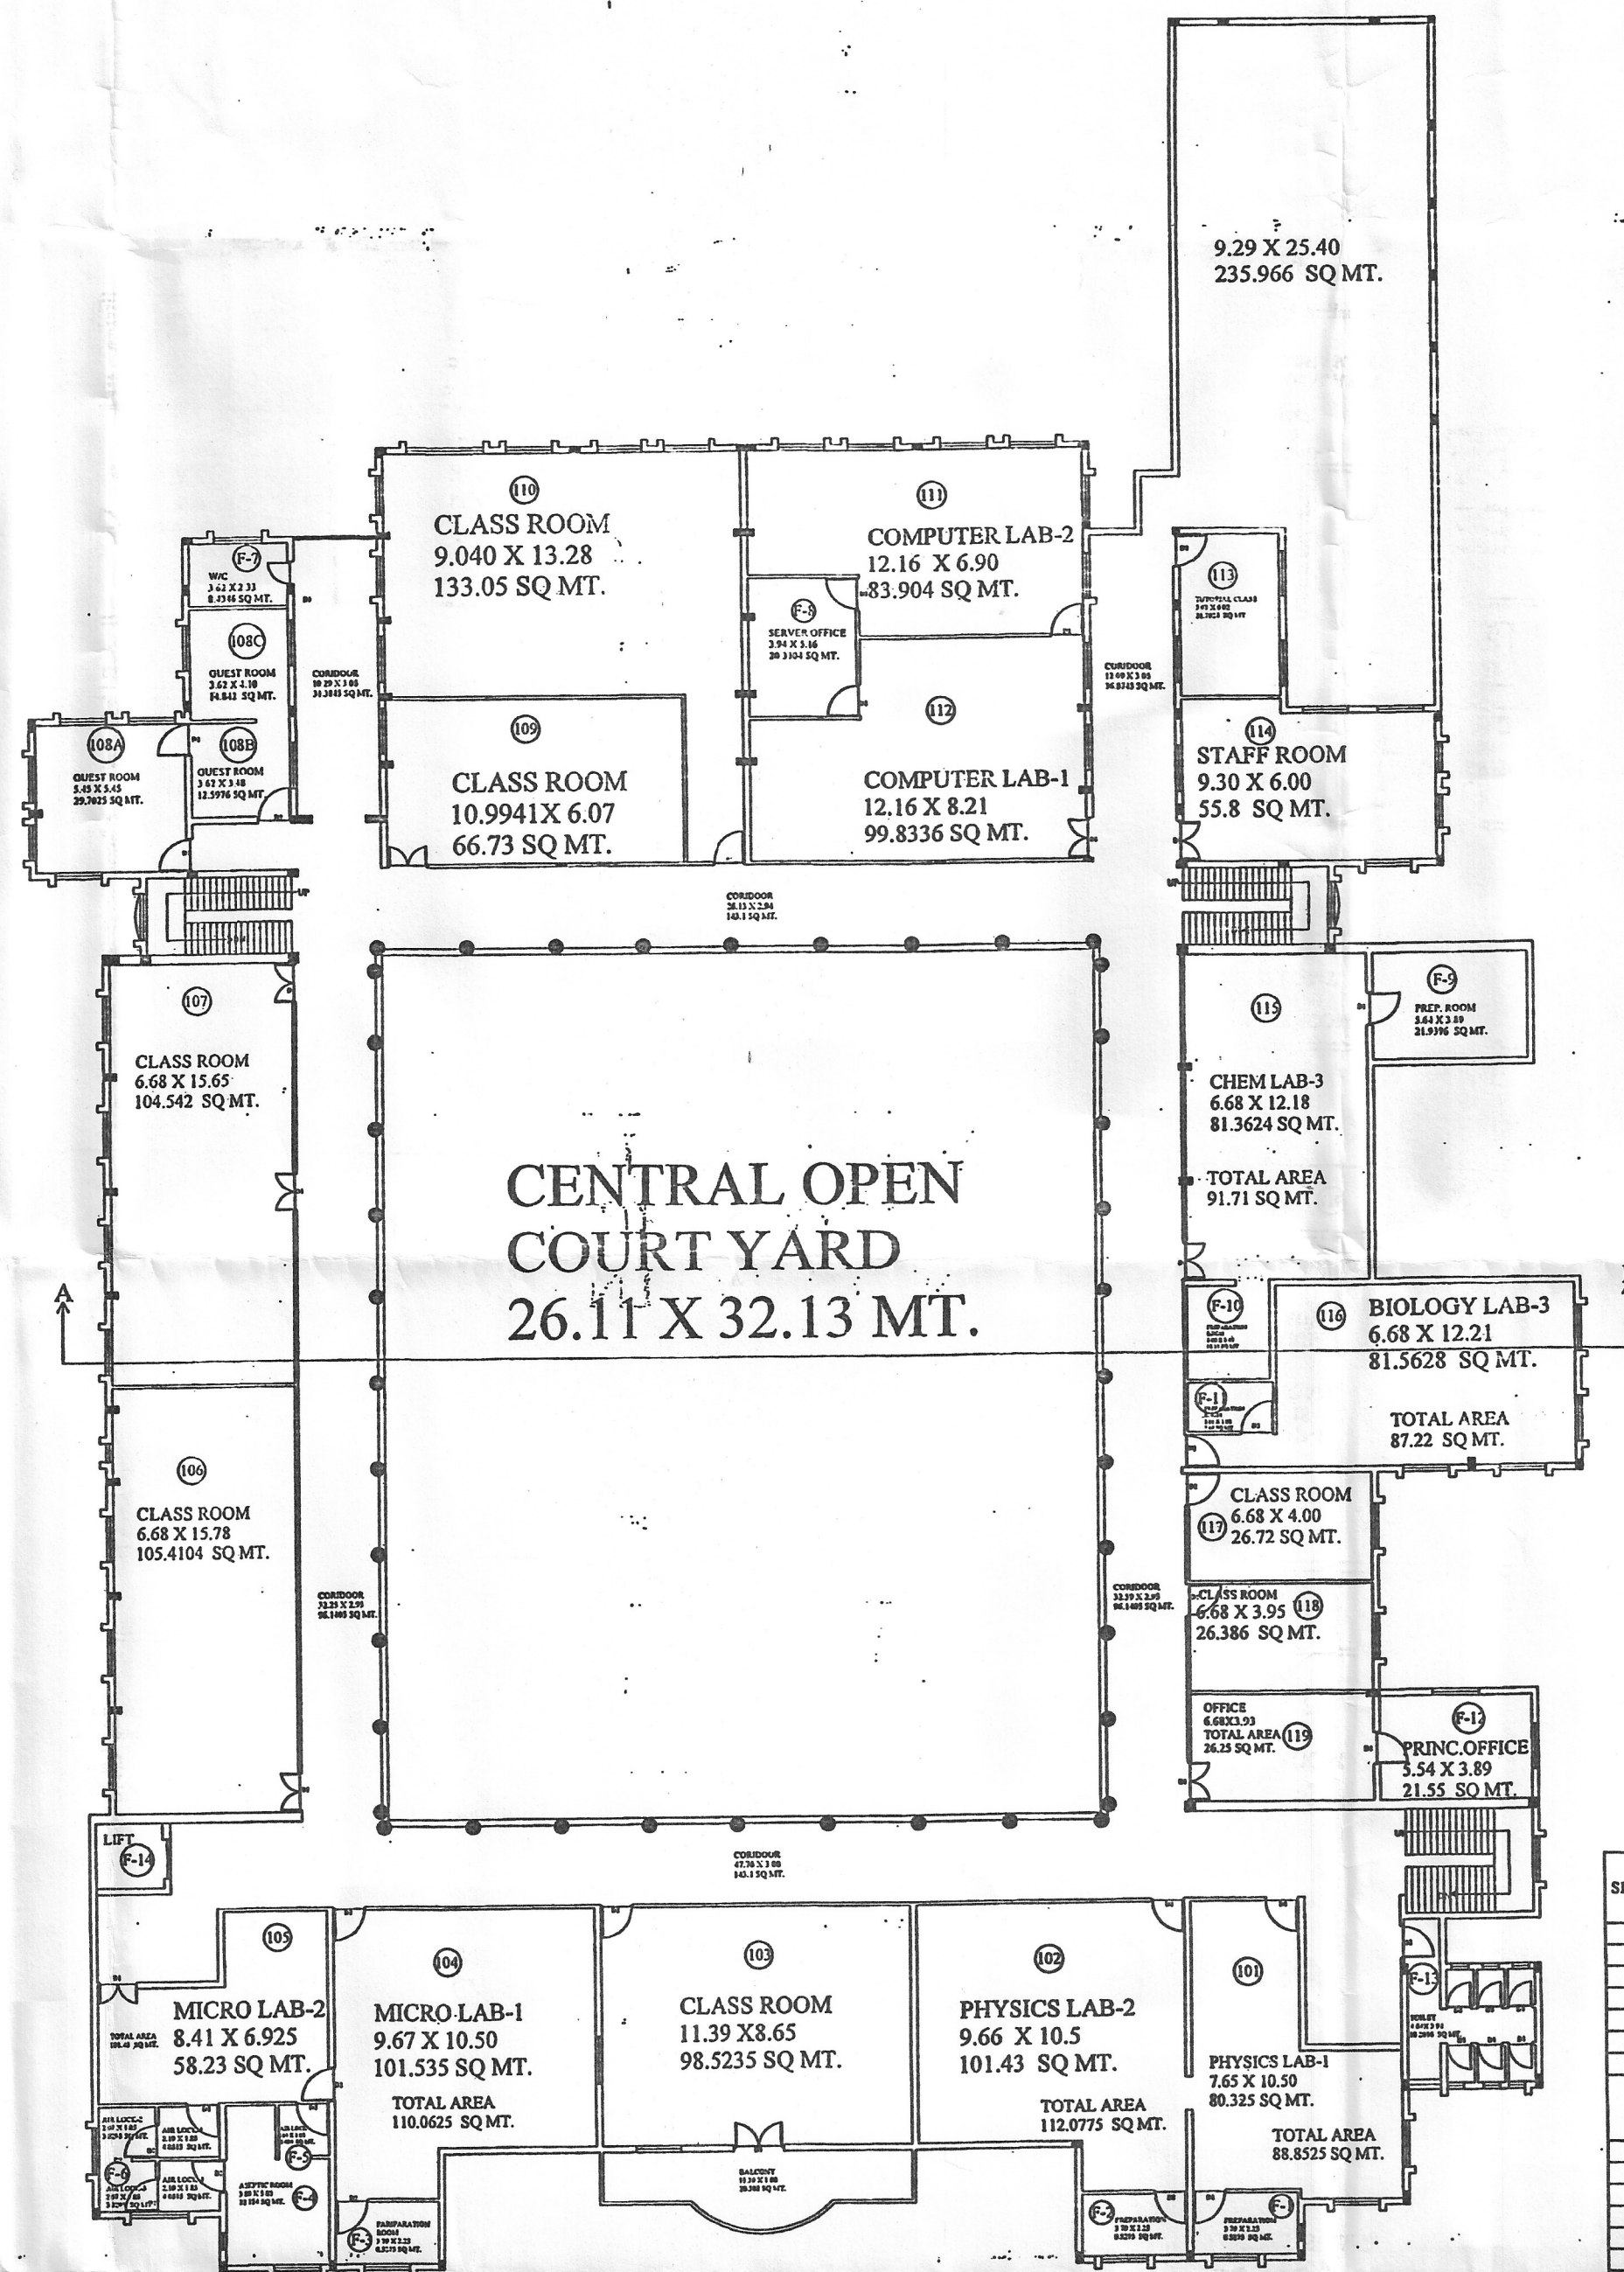

FIRST FLOOR

