




SCHEDULE OF OPENING			
DOORS:-	IN MTR.	WINDOW:-	IN MTR.
D :-	0.88 X 2.13	W :-	0.78 X 1.21
D1 :-	0.76 X 2.13	W1 :-	0.60 X 1.21
D2 :-	0.76 X 2.13	W2 :-	1.21 X 1.21
D3 :-	0.76 X 2.13	V :-	0.30 X 0.60

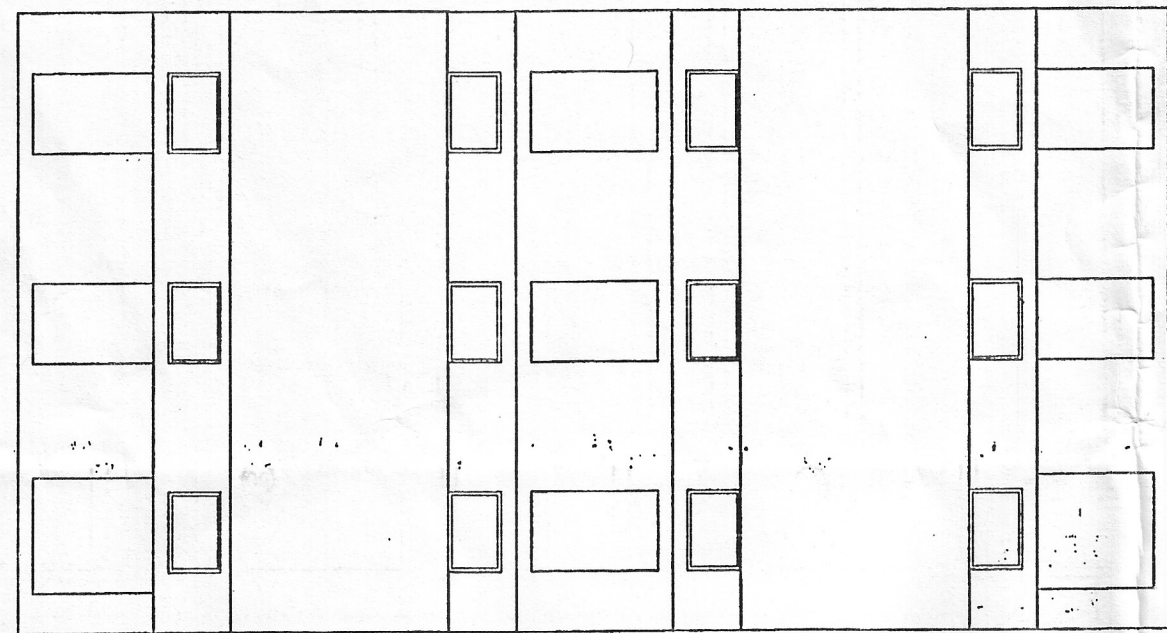

ELEVATION

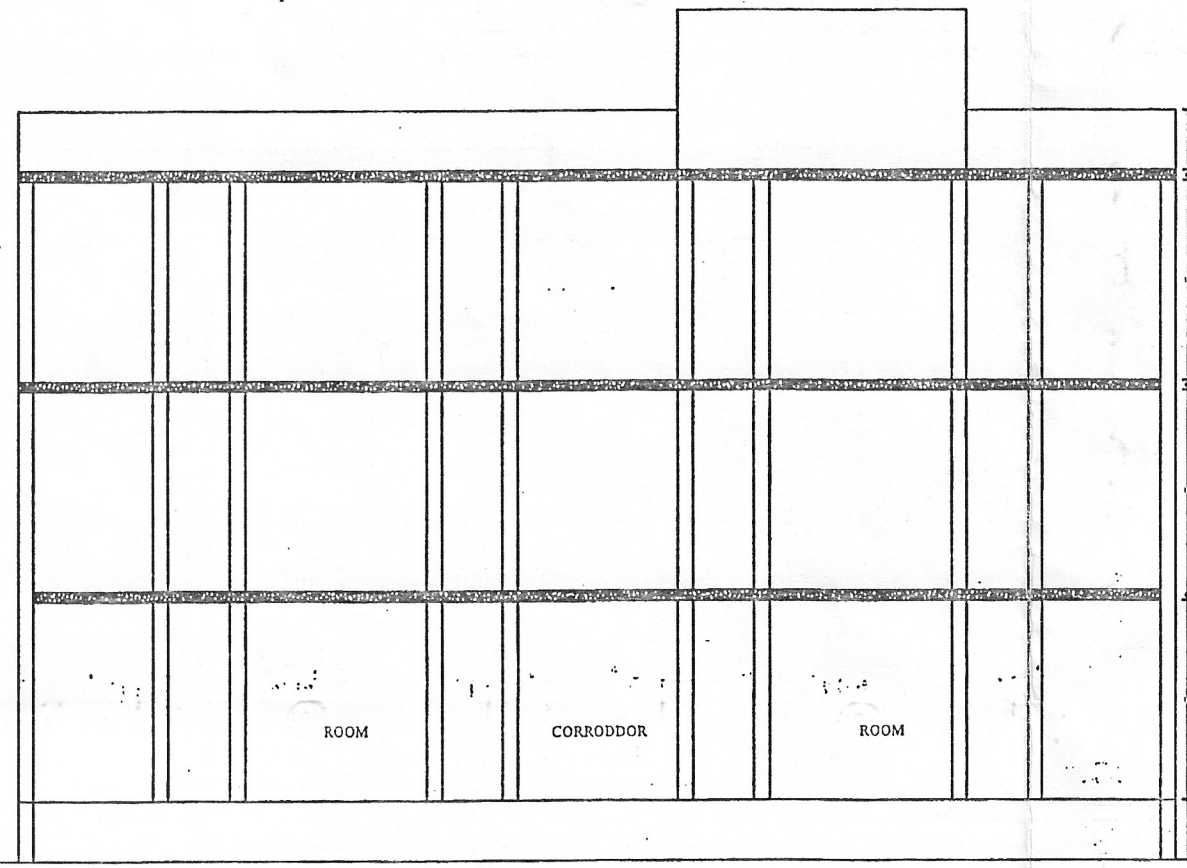


SECTION A-B

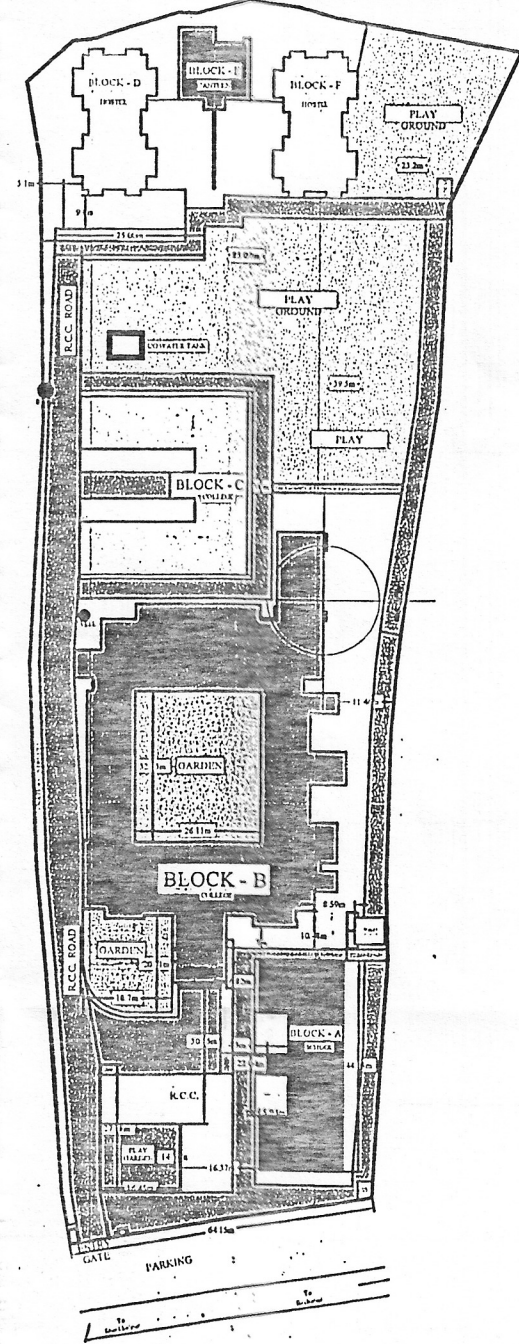


PLAN SHOWING FOR **BLOCK - F.**
(HOSTEL)
SHREE MAHAVIR EDUCATION TRUST
RATNAMANI EDUCATION CAMPUS.

IN R.S. NO.606,595
Moje - Shankhalpur, Ta - Becharaji,
Dist. - Mehsana, Gujarat.


BOYS HOSTEL G.F. + F.F. + S.F.
816.24 SQ. MTS.

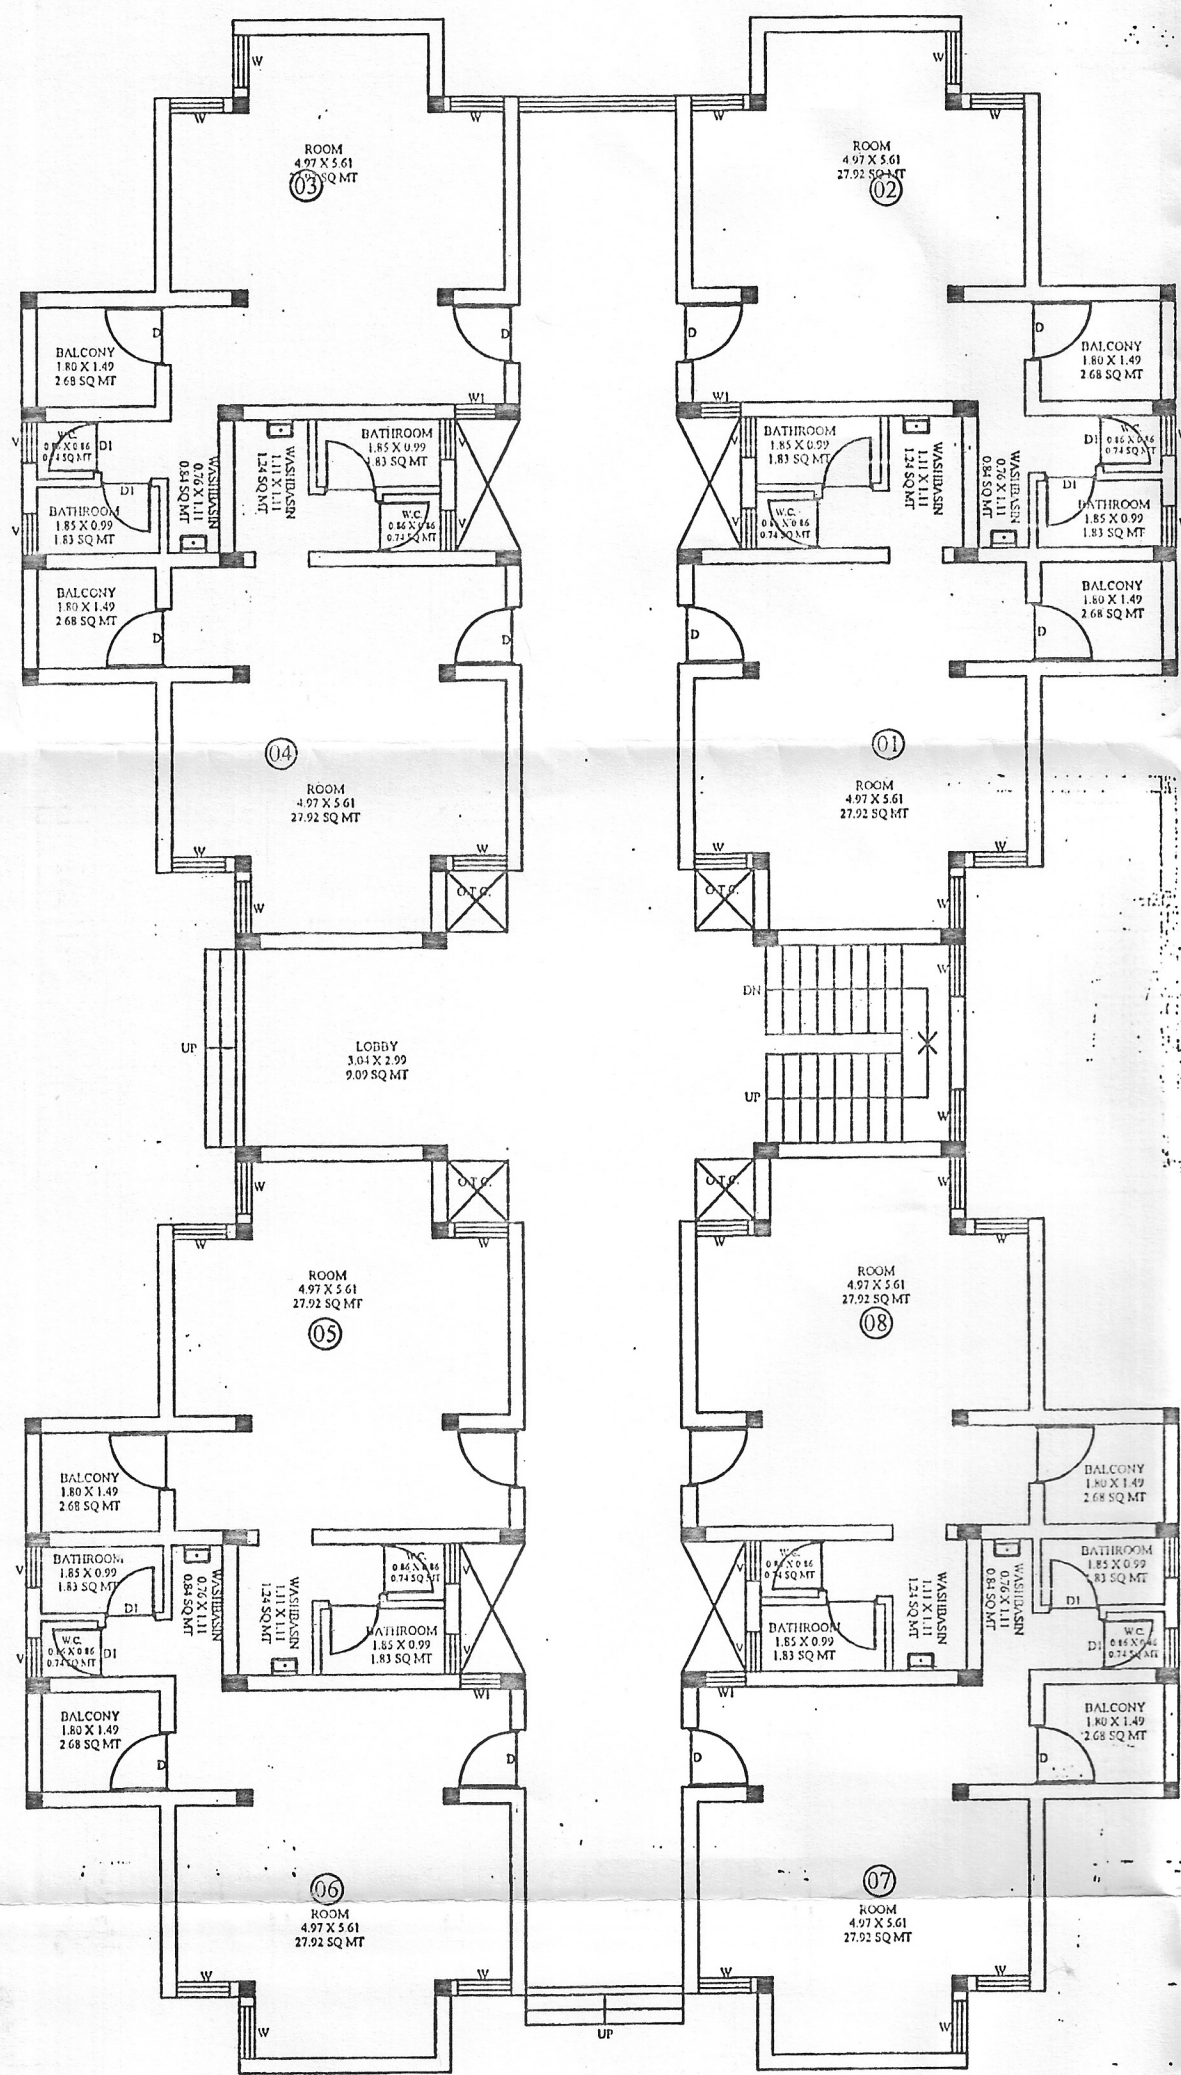

GROUND FLOOR

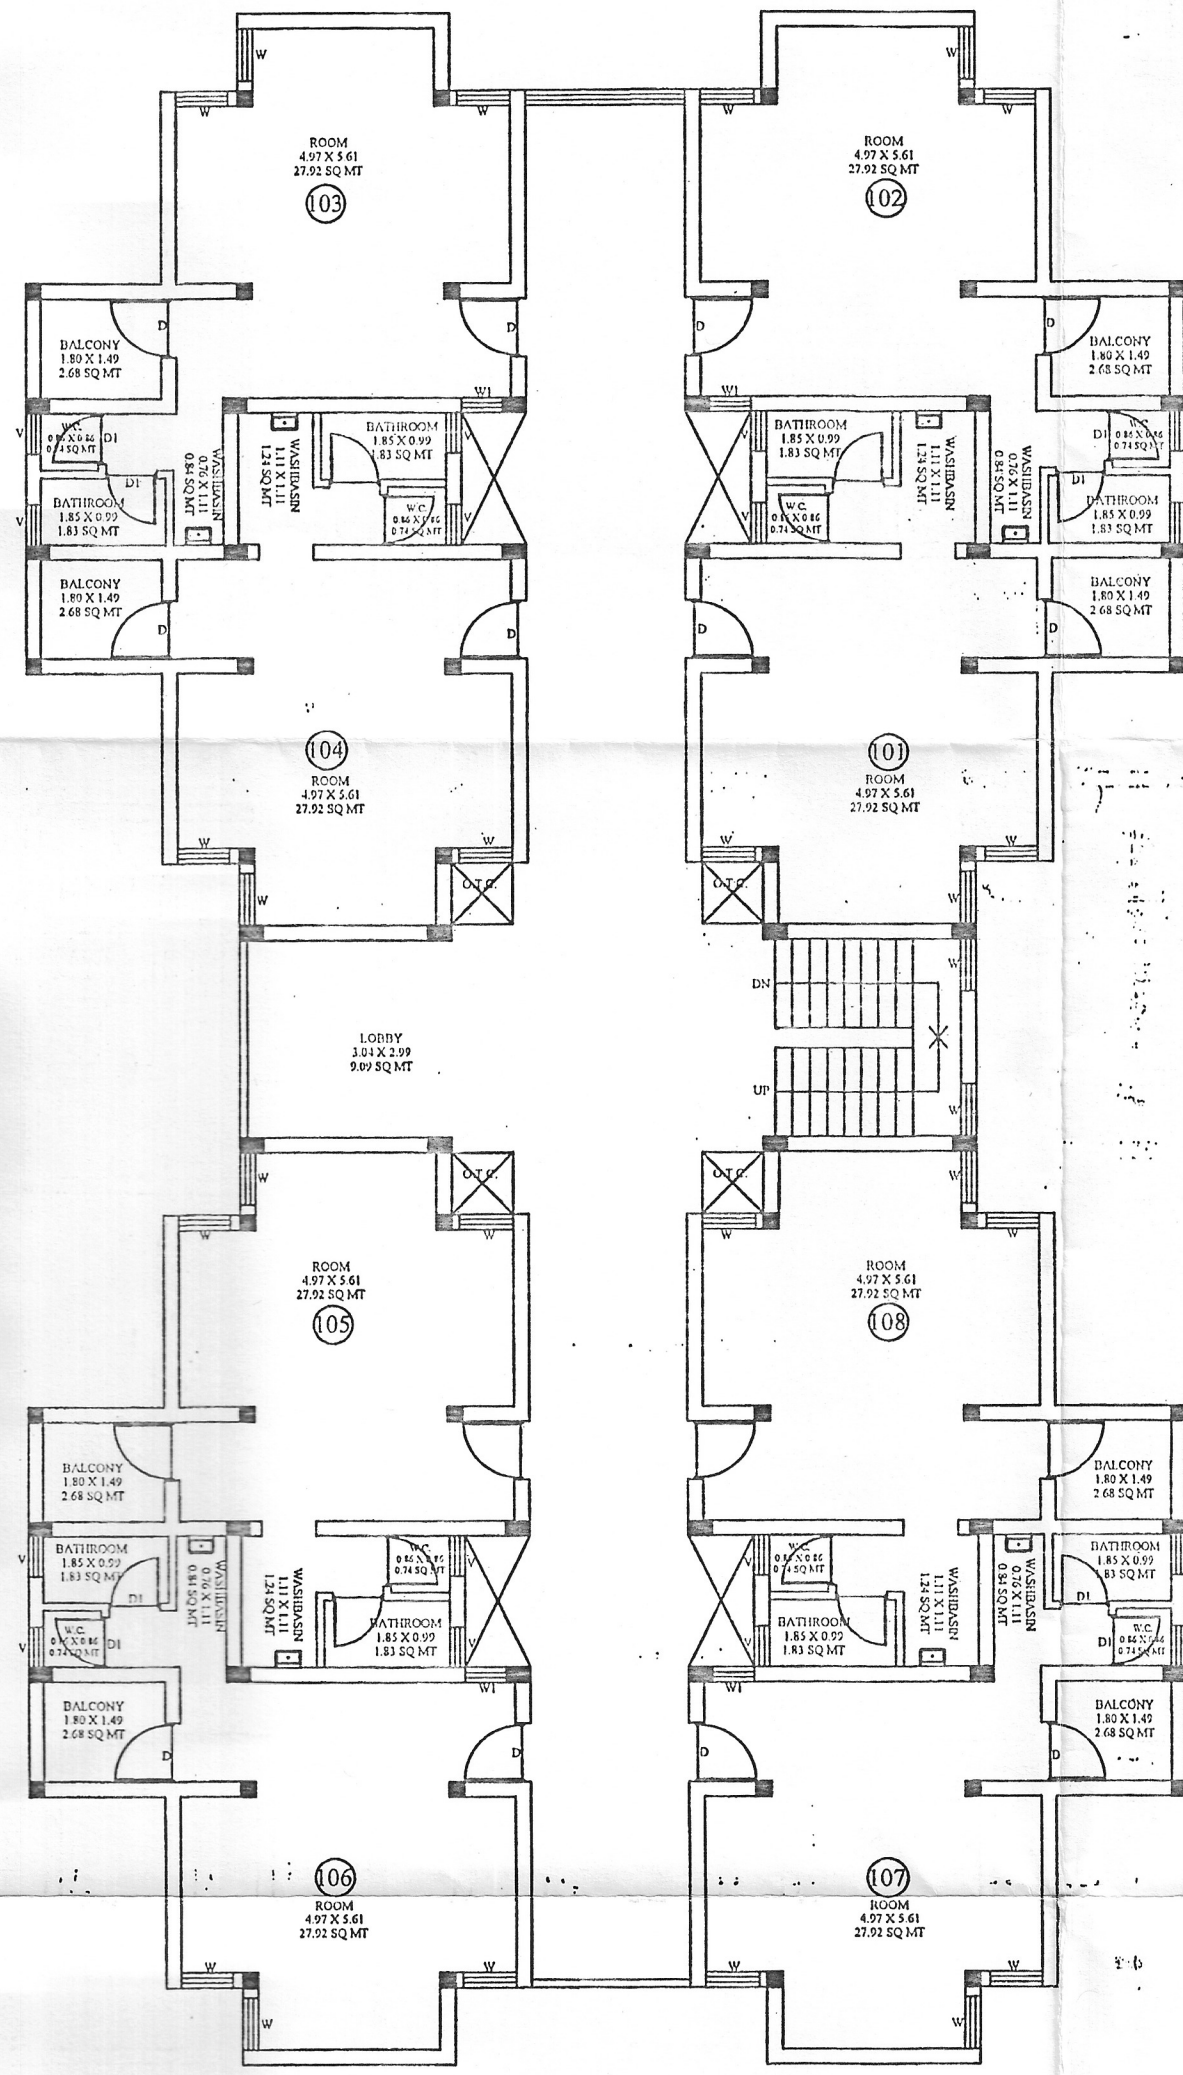


FIRST FLOOR

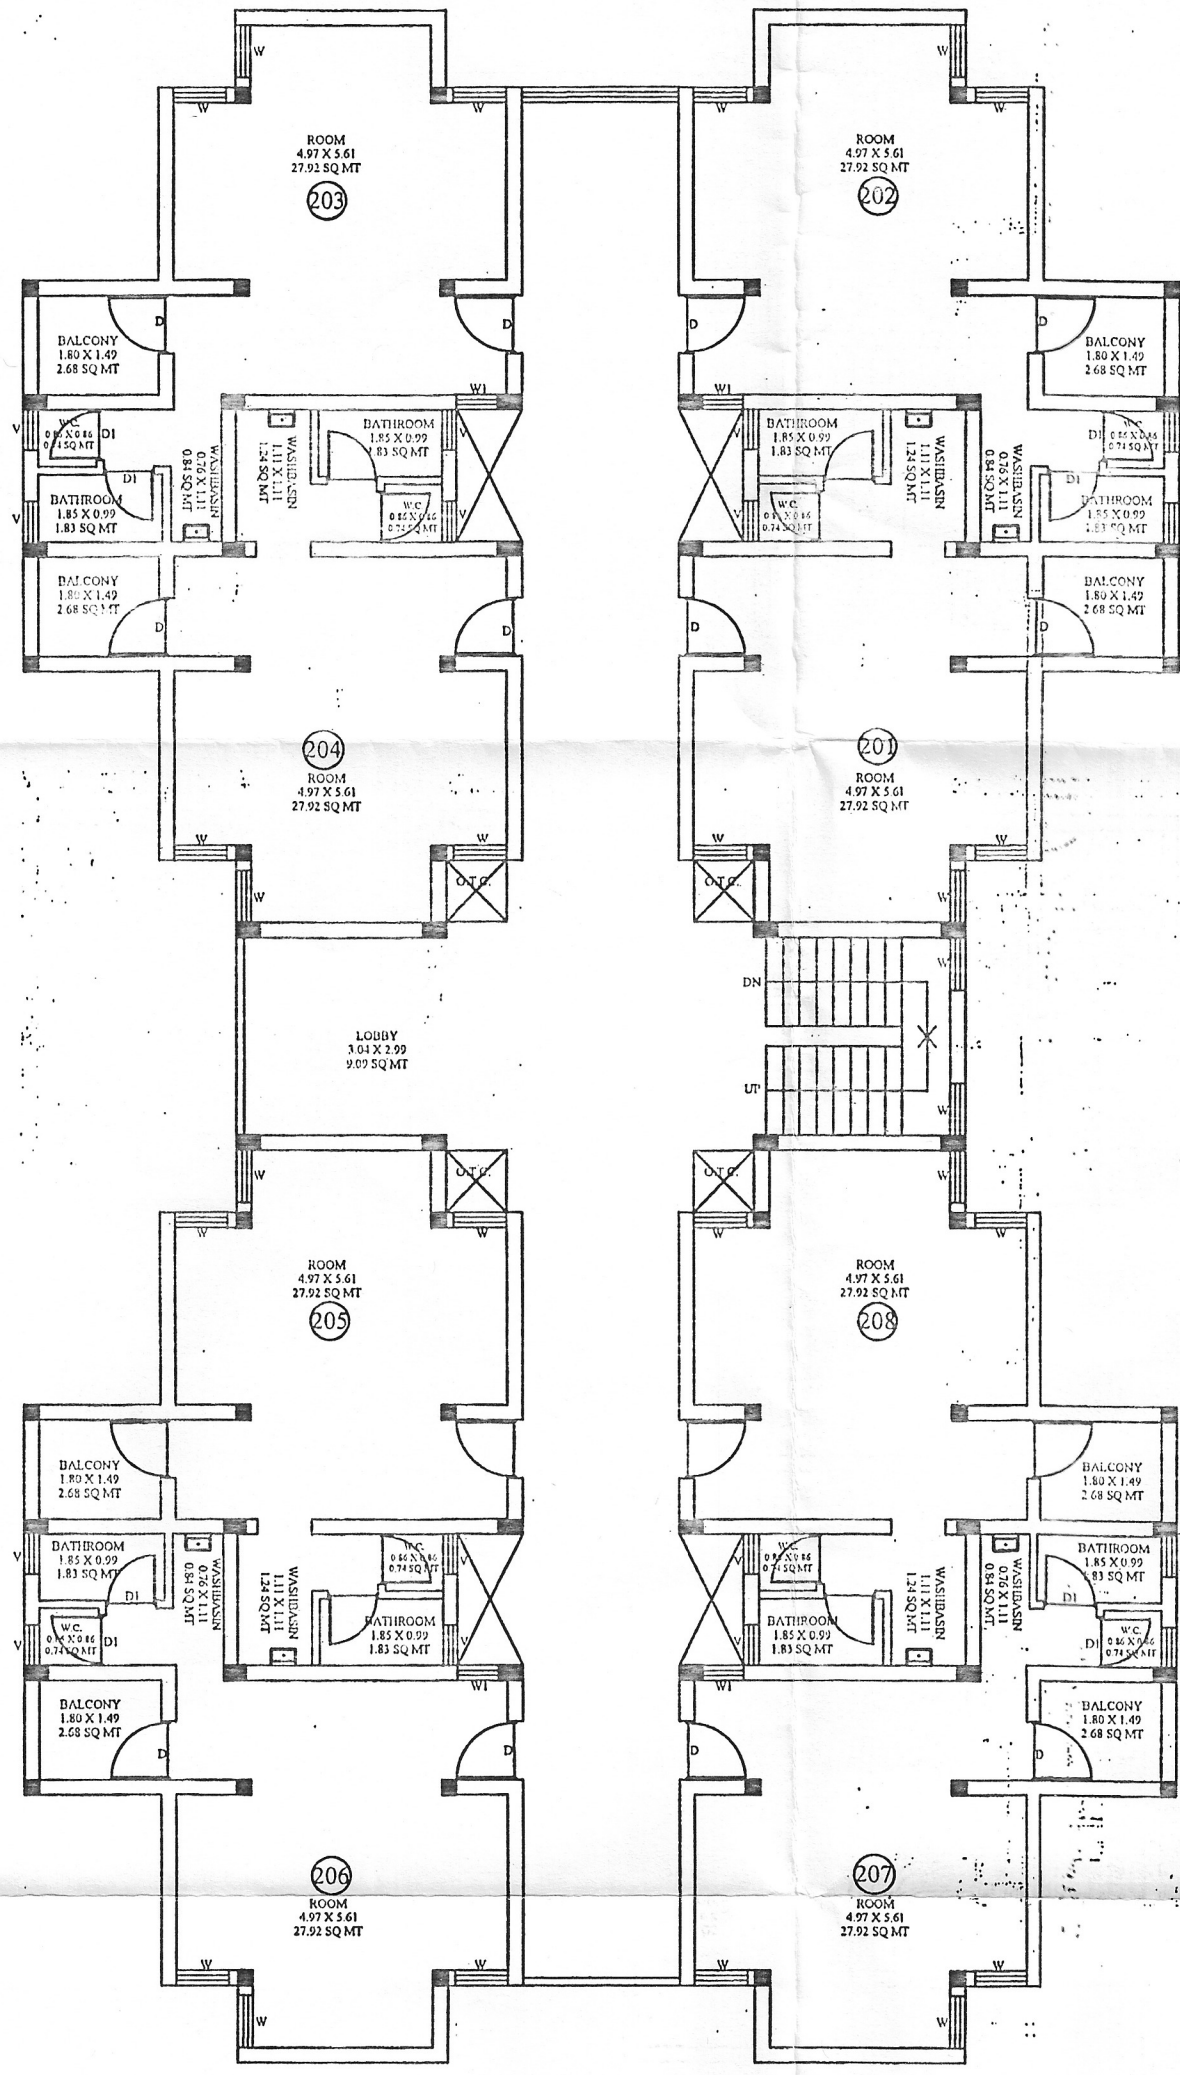

SECOND FLOOR

CARPET AREA CALCULATION FOR GROUND FLOOR			
SR. NO.	NAME	SIZE IN MTR.	AREA IN SQ. MT.
1	ROOM	9.97 X 5.61	27.92
2	ROOM	9.97 X 5.61	27.92
3	ROOM	9.97 X 5.61	27.92
4	ROOM	9.97 X 5.61	27.92
5	ROOM	9.97 X 5.61	27.92
6	ROOM	9.97 X 5.61	27.92
7	ROOM	9.97 X 5.61	27.92
8	ROOM	9.97 X 5.61	27.92
9	BALCONY	1.80 X 1.49 X 8	21.44
10	W.C.	0.86 X 0.86 X 8	5.92
11	BATHROOM	1.85 X 0.99 X 8	14.64
12	WASHBASIN	0.76 X 1.11 X 8	6.72
TOTAL CARPET AREA ON FOR GROUND FLOOR = 272.08 SQ.MTS.			
CARPET AREA CALCULATION FOR FIRST FLOOR			
SR. NO.	NAME	SIZE IN MTR.	AREA IN SQ. MT.
101	ROOM	9.97 X 5.61	27.92
102	ROOM	9.97 X 5.61	27.92
103	ROOM	9.97 X 5.61	27.92
104	ROOM	9.97 X 5.61	27.92
105	ROOM	9.97 X 5.61	27.92
106	ROOM	9.97 X 5.61	27.92
107	ROOM	9.97 X 5.61	27.92
108	ROOM	9.97 X 5.61	27.92
109	BALCONY	1.80 X 1.49 X 8	21.44
110	W.C.	0.86 X 0.86 X 8	5.92
111	BATHROOM	1.85 X 0.99 X 8	14.64
112	WASHBASIN	0.76 X 1.11 X 8	6.72
TOTAL CARPET AREA ON FOR FIRST FLOOR = 272.08 SQ.MTS.			
CARPET AREA CALCULATION FOR SECOND FLOOR			
SR. NO.	NAME	SIZE IN MTR.	AREA IN SQ. MT.
201	ROOM	9.97 X 5.61	27.92
202	ROOM	9.97 X 5.61	27.92
203	ROOM	9.97 X 5.61	27.92
204	ROOM	9.97 X 5.61	27.92
205	ROOM	9.97 X 5.61	27.92
206	ROOM	9.97 X 5.61	27.92
207	ROOM	9.97 X 5.61	27.92
208	ROOM	9.97 X 5.61	27.92
209	BALCONY	1.80 X 1.49 X 8	21.44
210	W.C.	0.86 X 0.86 X 8	5.92
211	BATHROOM	1.85 X 0.99 X 8	14.64
212	WASHBASIN	0.76 X 1.11 X 8	6.72
TOTAL CARPET AREA ON FOR SECOND FLOOR = 272.08 SQ.MTS.			

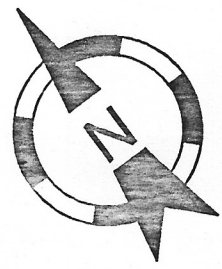

BLOCK-F HOSTEL

- GENERAL NOTES:
1. ALL DIMENSIONS ARE IN METER.
 2. ALL DIMENSIONS ARE TO BE READ, NOT TO BE MEASURED.
 3. ANY AMBIGUITY IF FOUND SHALL BE IMMEDIATELY BROUGHT TO THE NOTICE OF THE ARCHITECTS BEFORE COMMENCEMENT OF WORK.
 4. ALL THE ARCHITECTURAL DRAWINGS ARE THE PROPERTY OF THE ARCHITECT, USE IN ANY FORM WITHOUT ARCHITECT'S WRITTEN PERMISSION IS PROHIBITED.

OWNER:

Shree Mahavir Education Trust
Ta. Becharaji, Dist. Mehsana.

ENGINEER:

Jayesh P Vyas
C/o. Shivani Corporation
304 - Gayatri Apartment,
Opp. Divyaparakash Flat,
Vardhman nagar, KALOL (N.G.),
Dist. Gandhinagar, M. 33252 29908

AUTHORITY: